


56-32

56-32


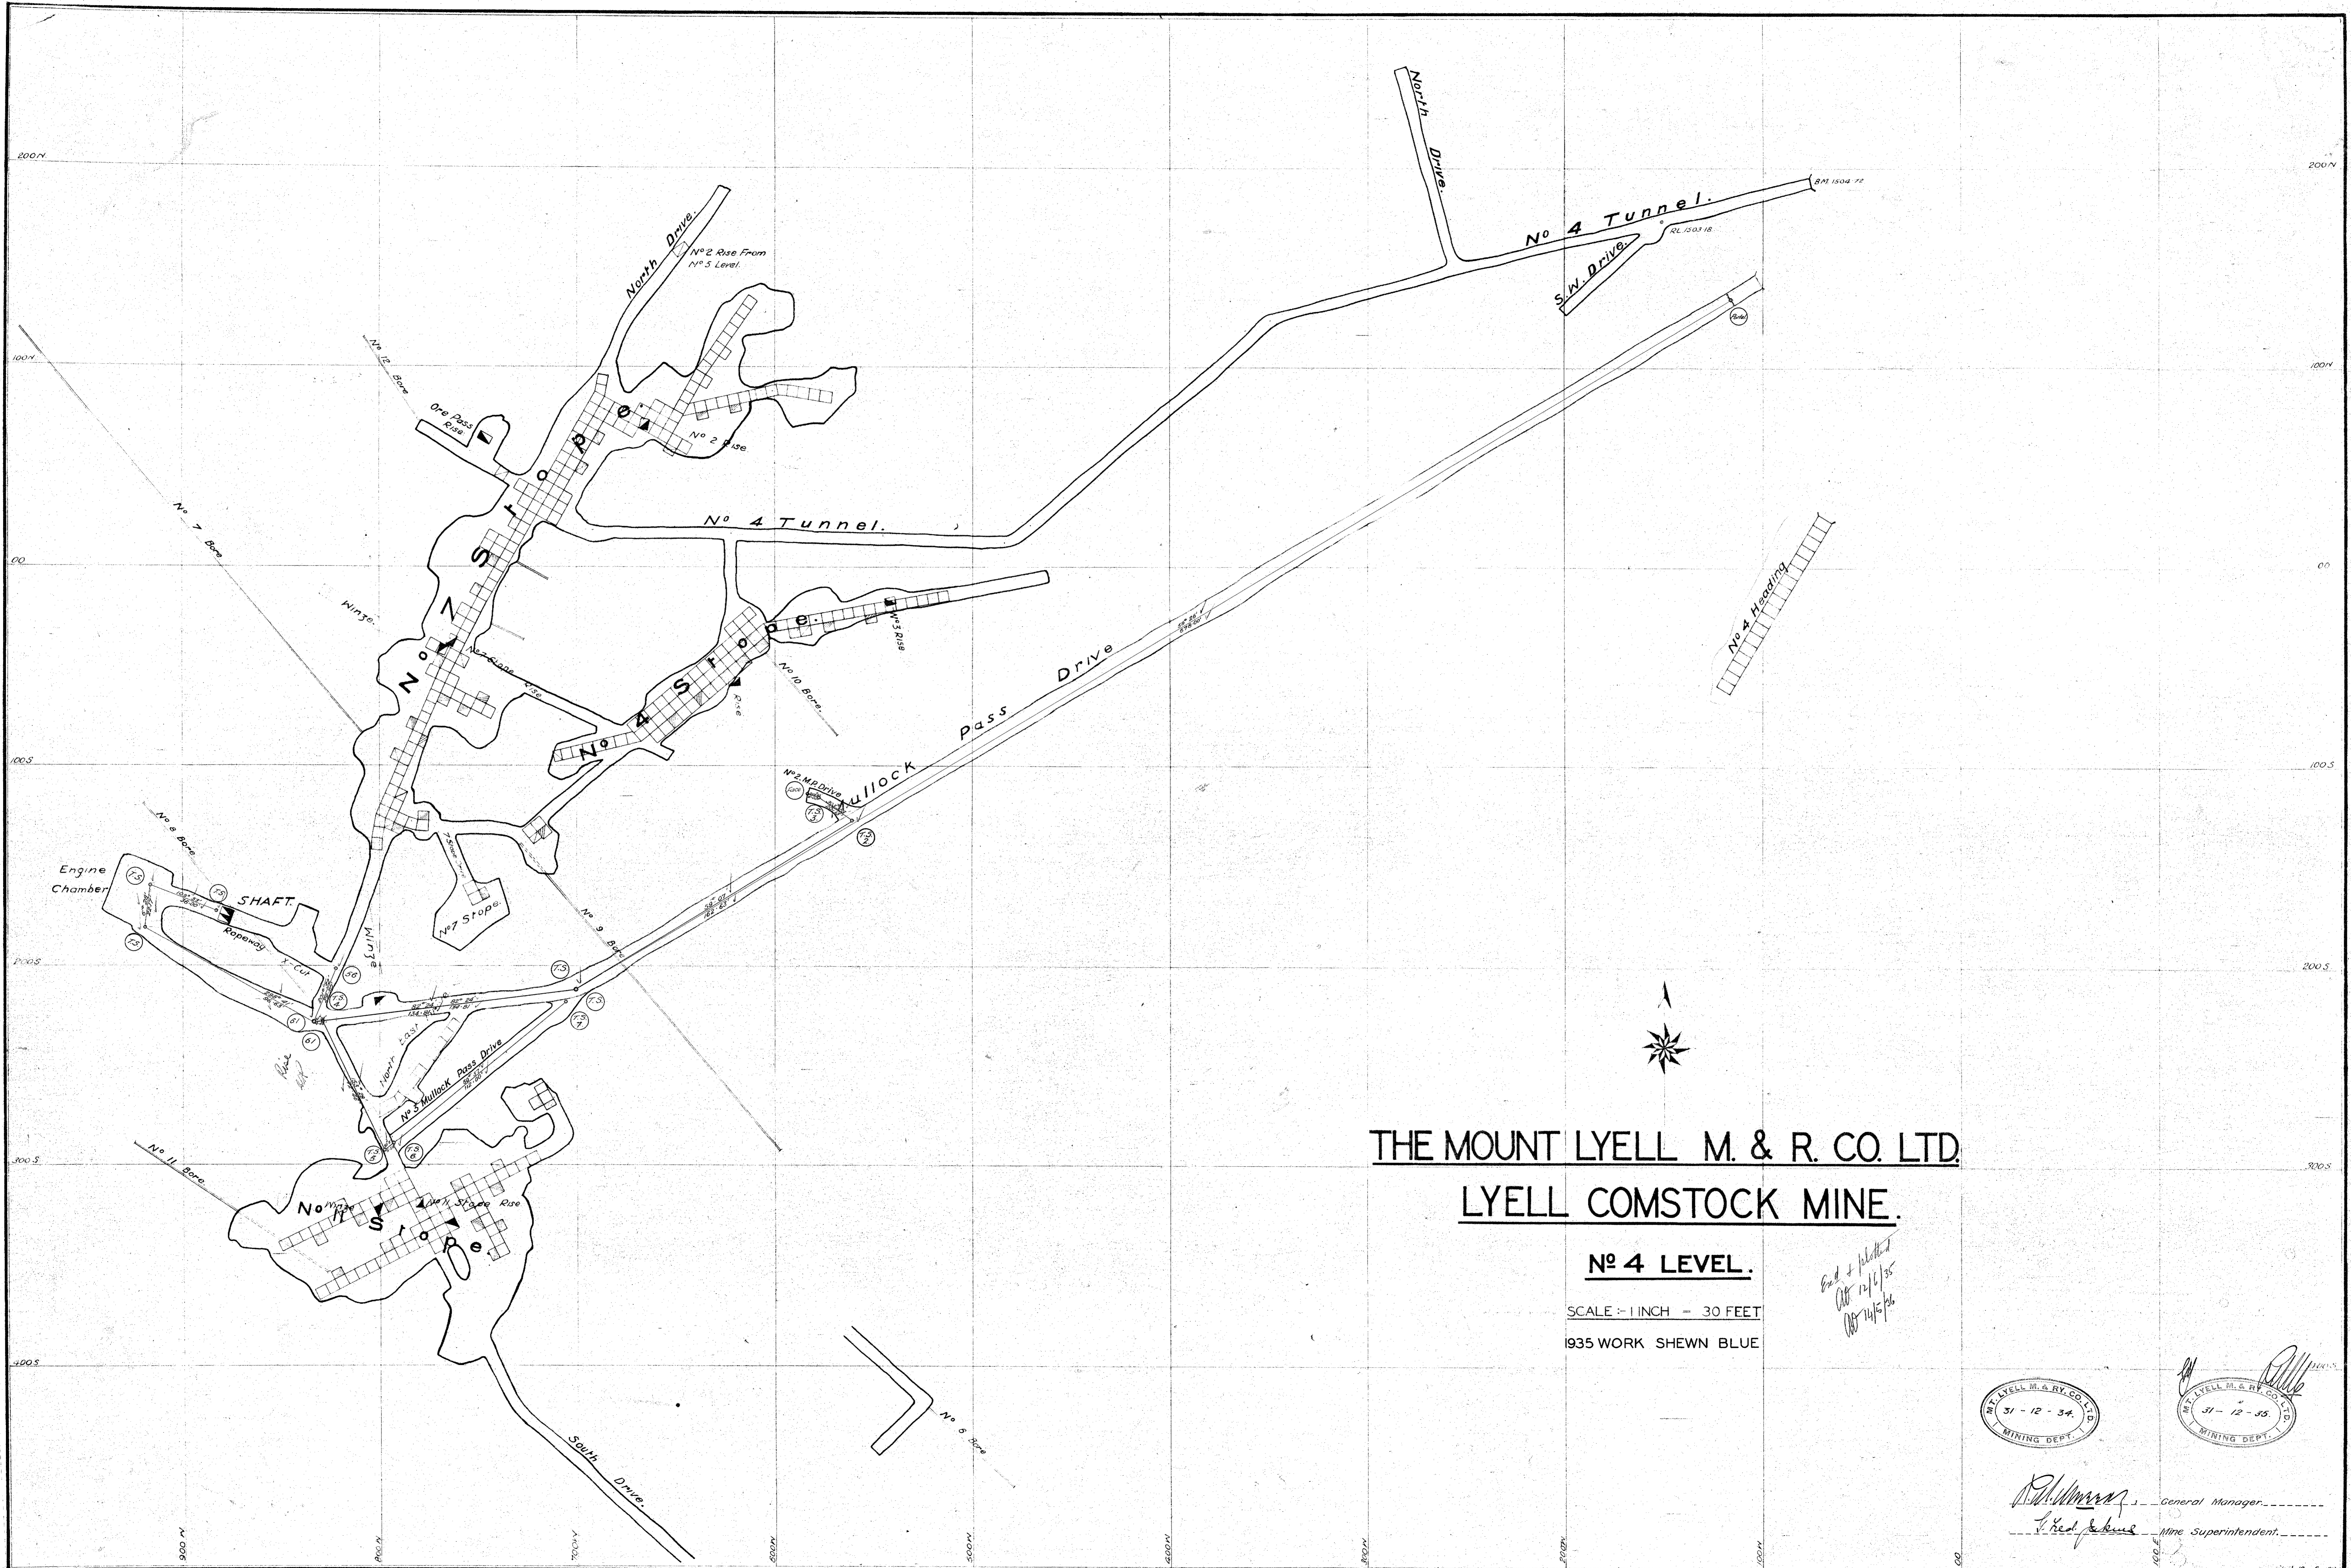


THE MOUNT LYELL M. & R. CO. LTD.
LYELL COMSTOCK MINE.

No. 4 LEVEL.

SCALE: 1 INCH = 30 FEET
 1935 WORK SHEWN BLUE

*End of Plot
 Oct 12/16/35
 Oct 14/16/35*

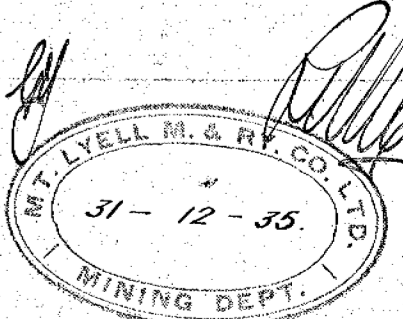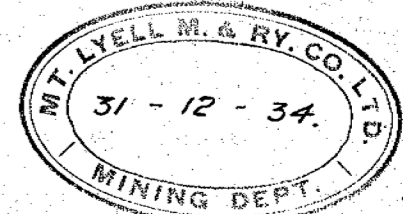

[Signature] General Manager
[Signature] Mine Superintendent

500
 400
 300
 200
 100
 0