



29 M
38


20 ac.

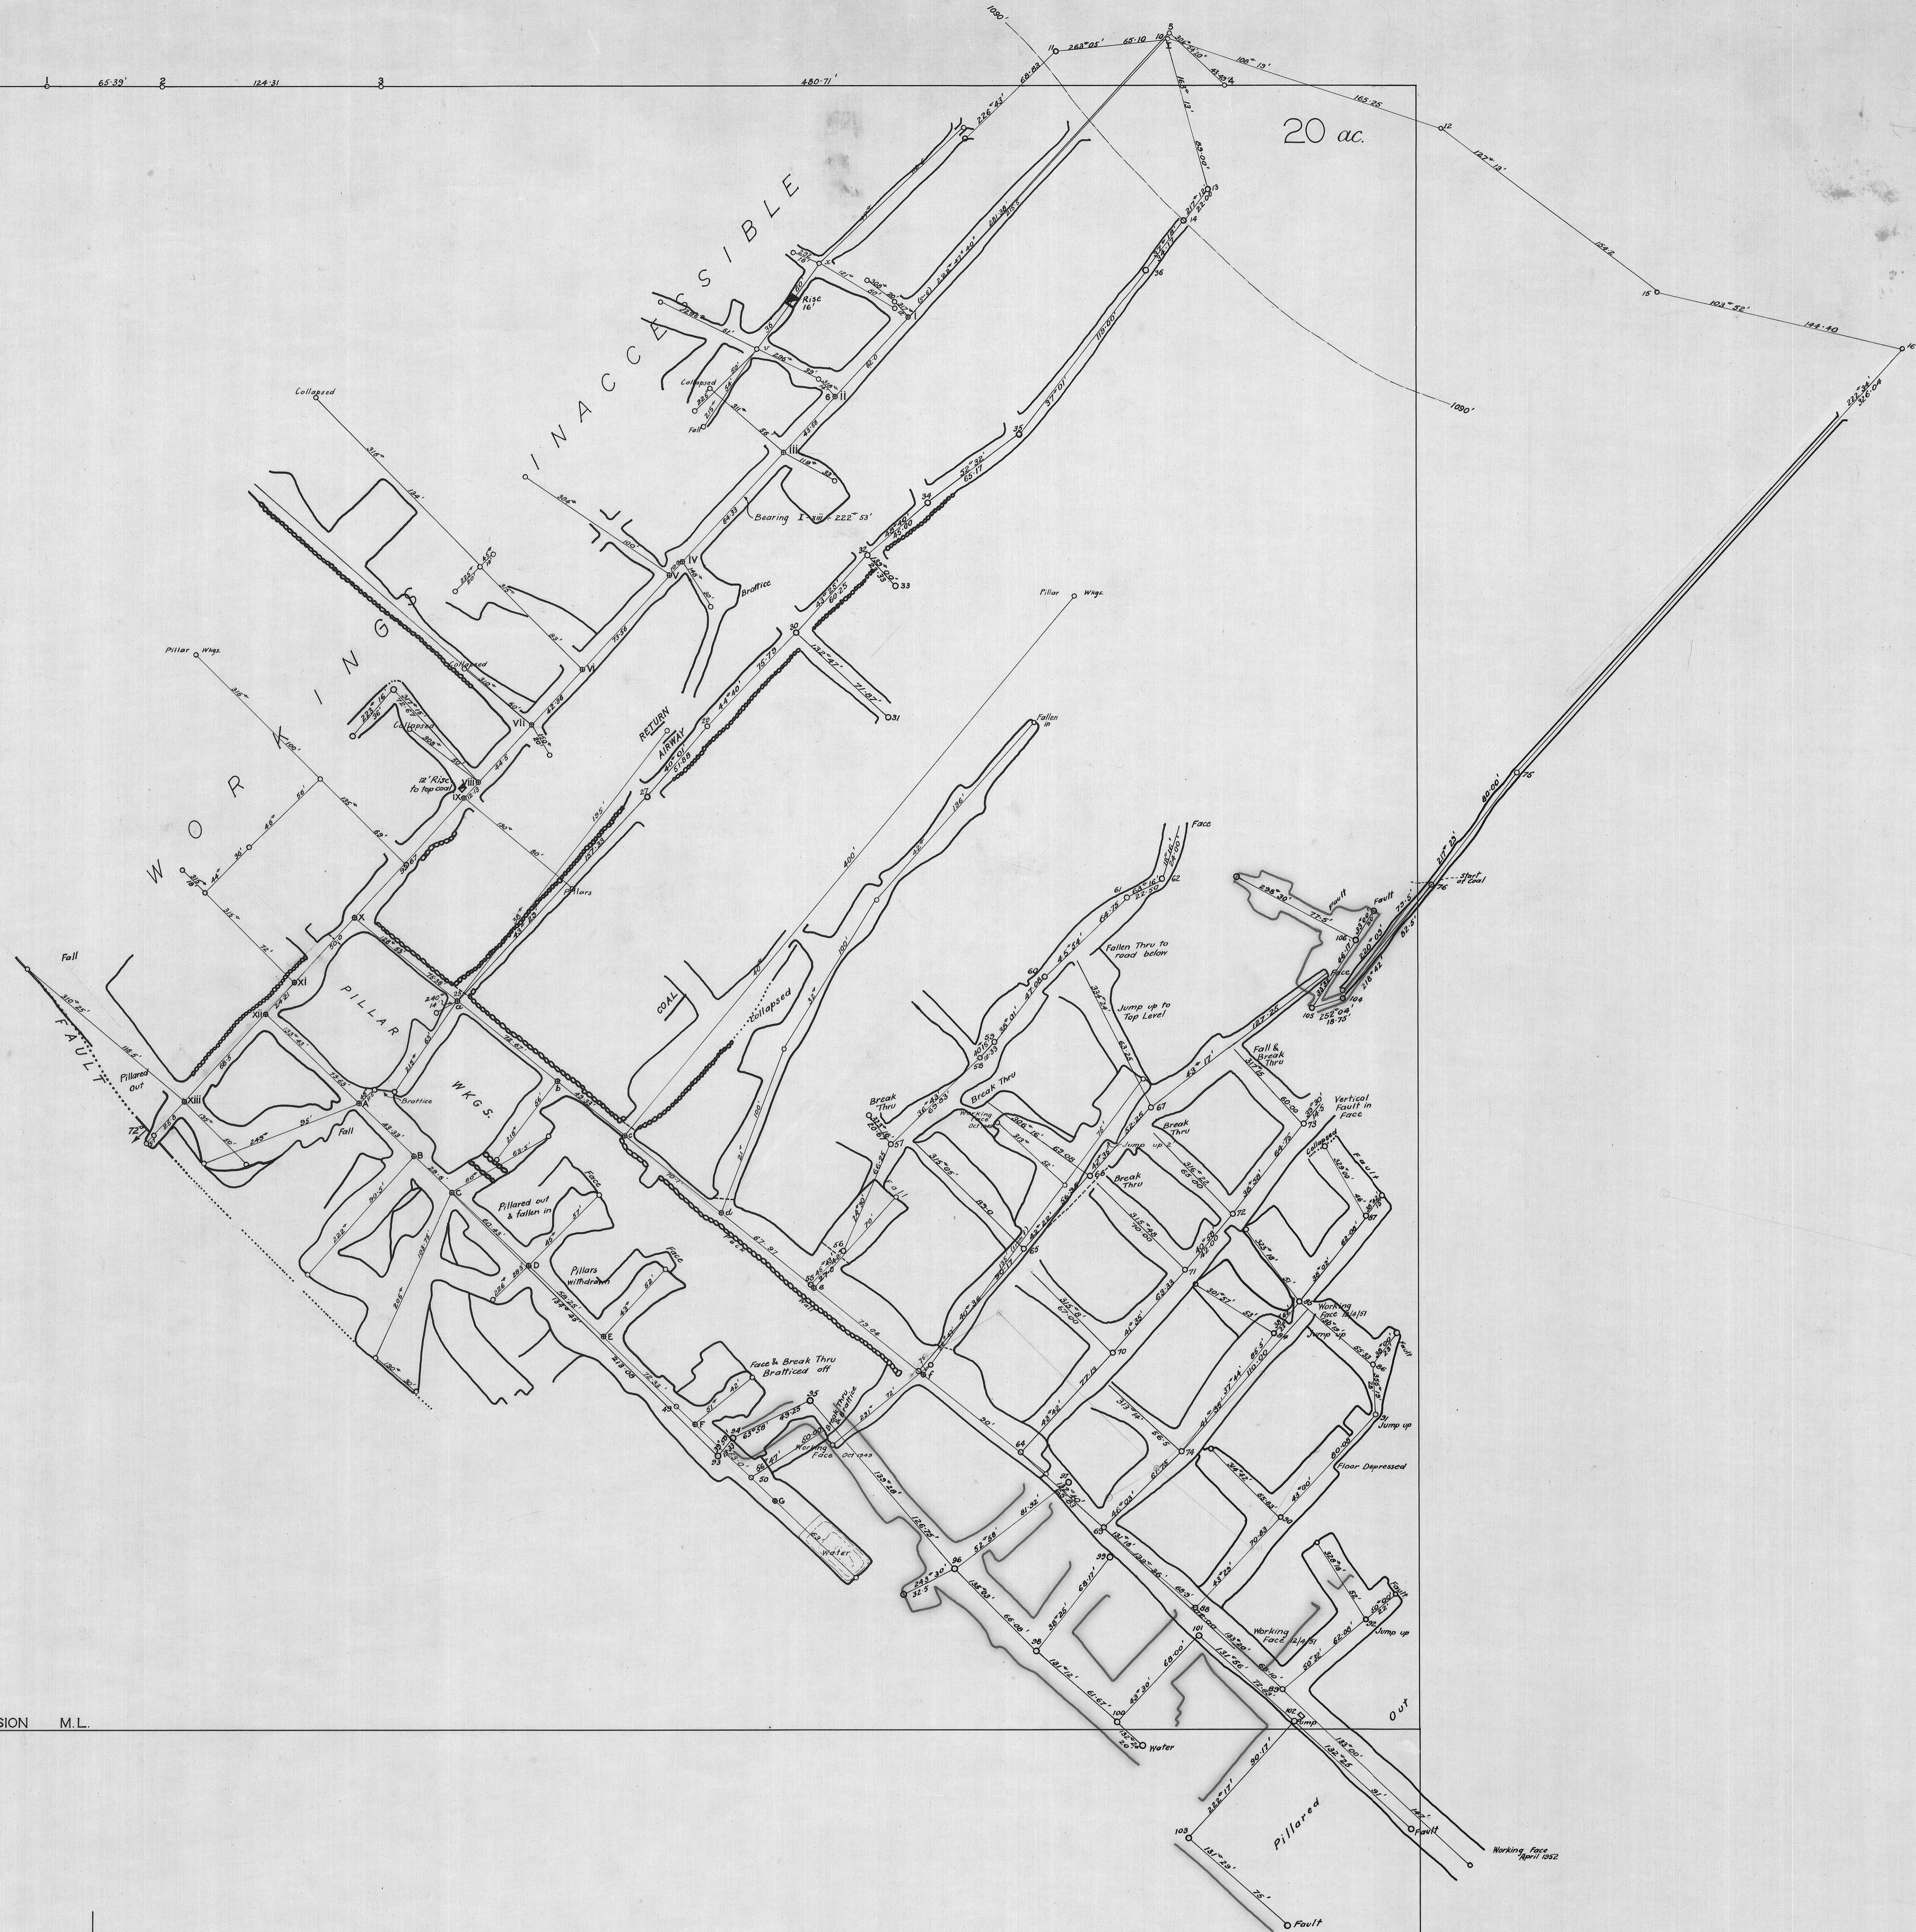


THE TRANSPORT COMMISSION M.L.

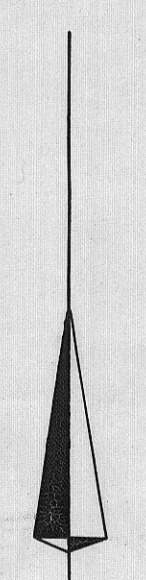

DALMAYNE COLLIERY

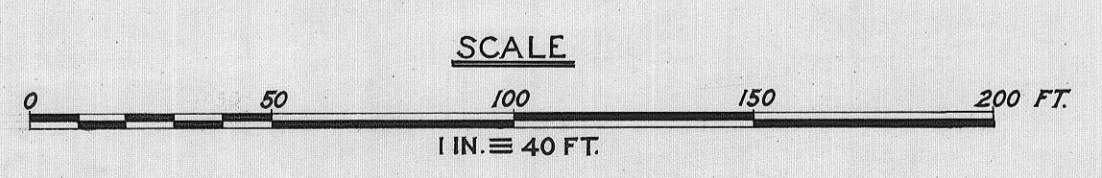

Neil A. Beaton A.O.S.M.
 TECHNICAL & ADMINISTRATIVE ASST.
 OCT. 1948
 DEC. 1952
 JAN. 1959

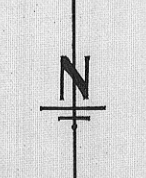

BRATTICES

62
 11
 62