


0216_302

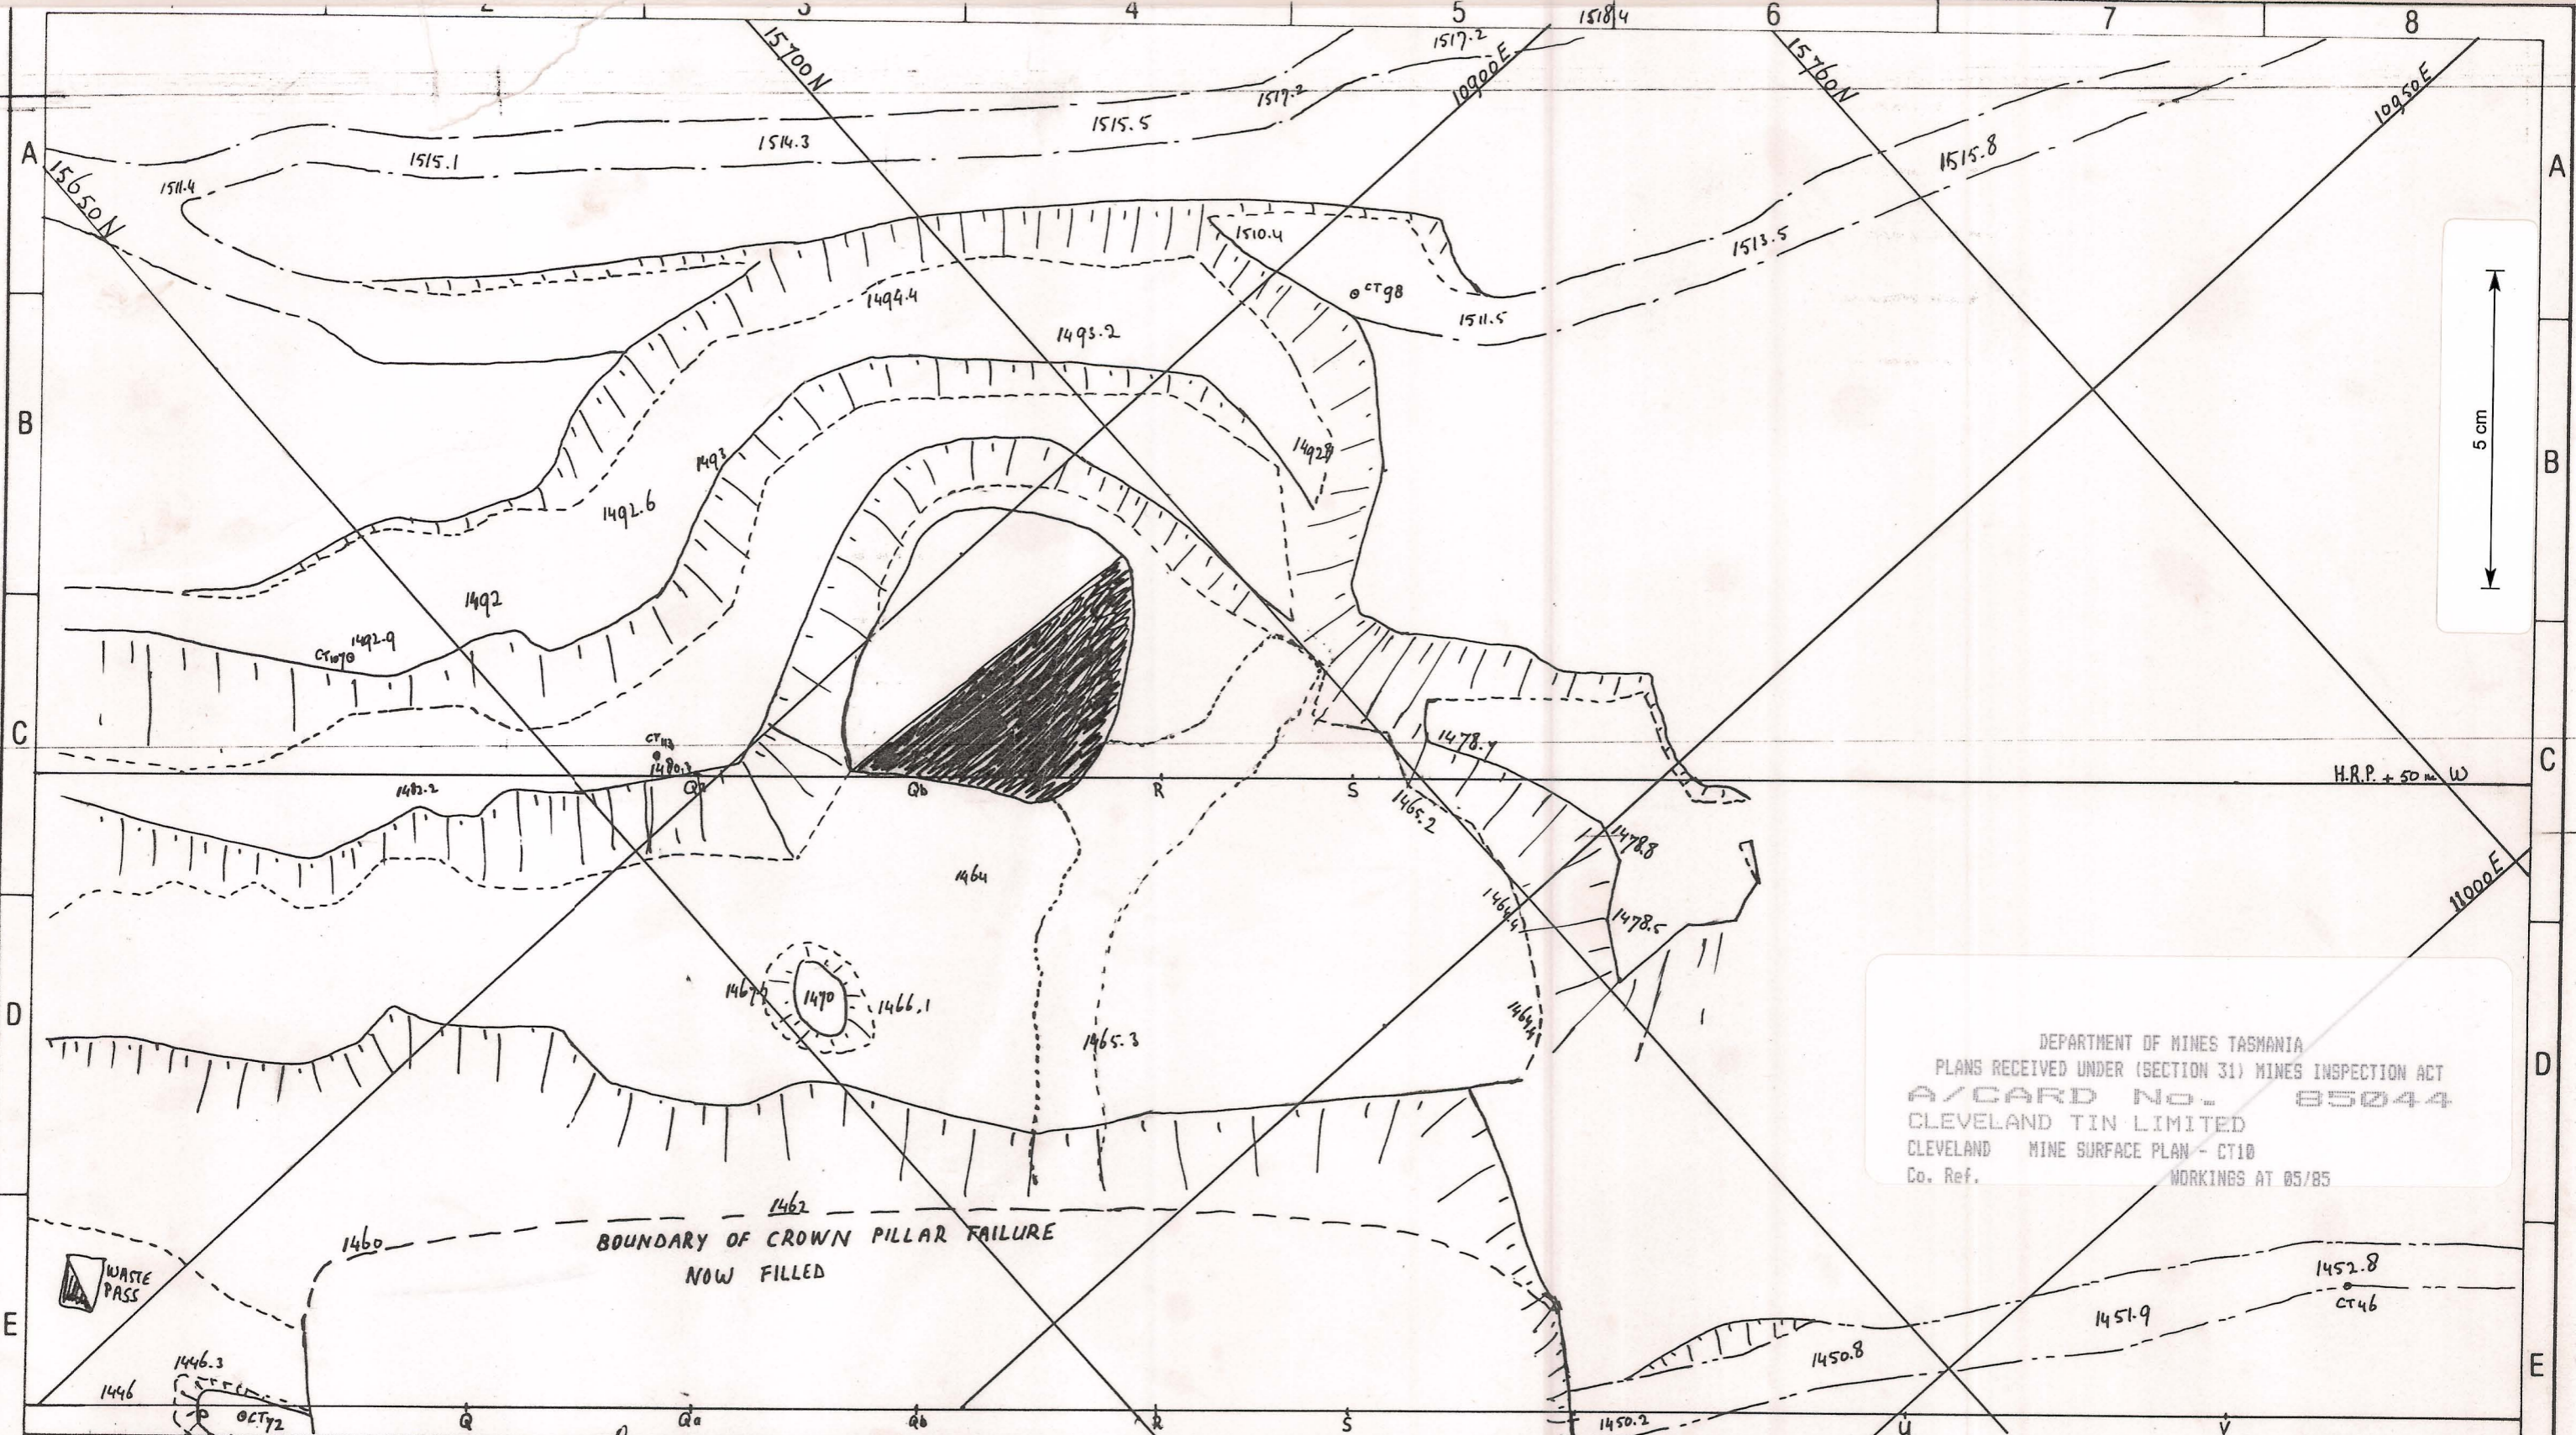

DEPARTMENT OF MINES TASMANIA
 PLANS RECEIVED UNDER (SECTION 31) MINES INSPECTION ACT
 A/CARD No. 85044
 CLEVELAND TIN LIMITED
 CLEVELAND MINE SURFACE PLAN - CT10
 Co. Ref. WORKINGS AT 05/85

I	18-4-85	Update mining	f		
F					
REV	DATE	REVISION	DRAWN	CKD	APP
	1	2			3

SCALE	
DRAWN	
CHECKED	
DESIGNED	
DESIGN CKD	
DESIGN APP	
PROJECT APP	

CLEVELAND TIN LTD
 LUINA TASMANIA 7321 (004) 46 2135

I certify this to be a true copy
MINE SURFACE PLAN CT 10

DRAWING NO.	MC - -
REVISION	I