




A40-13C

231/104A

NEW GOLDEN GATE C

PLAN OF NOs G, 7, 8 LEVELS

CROSS SECTION

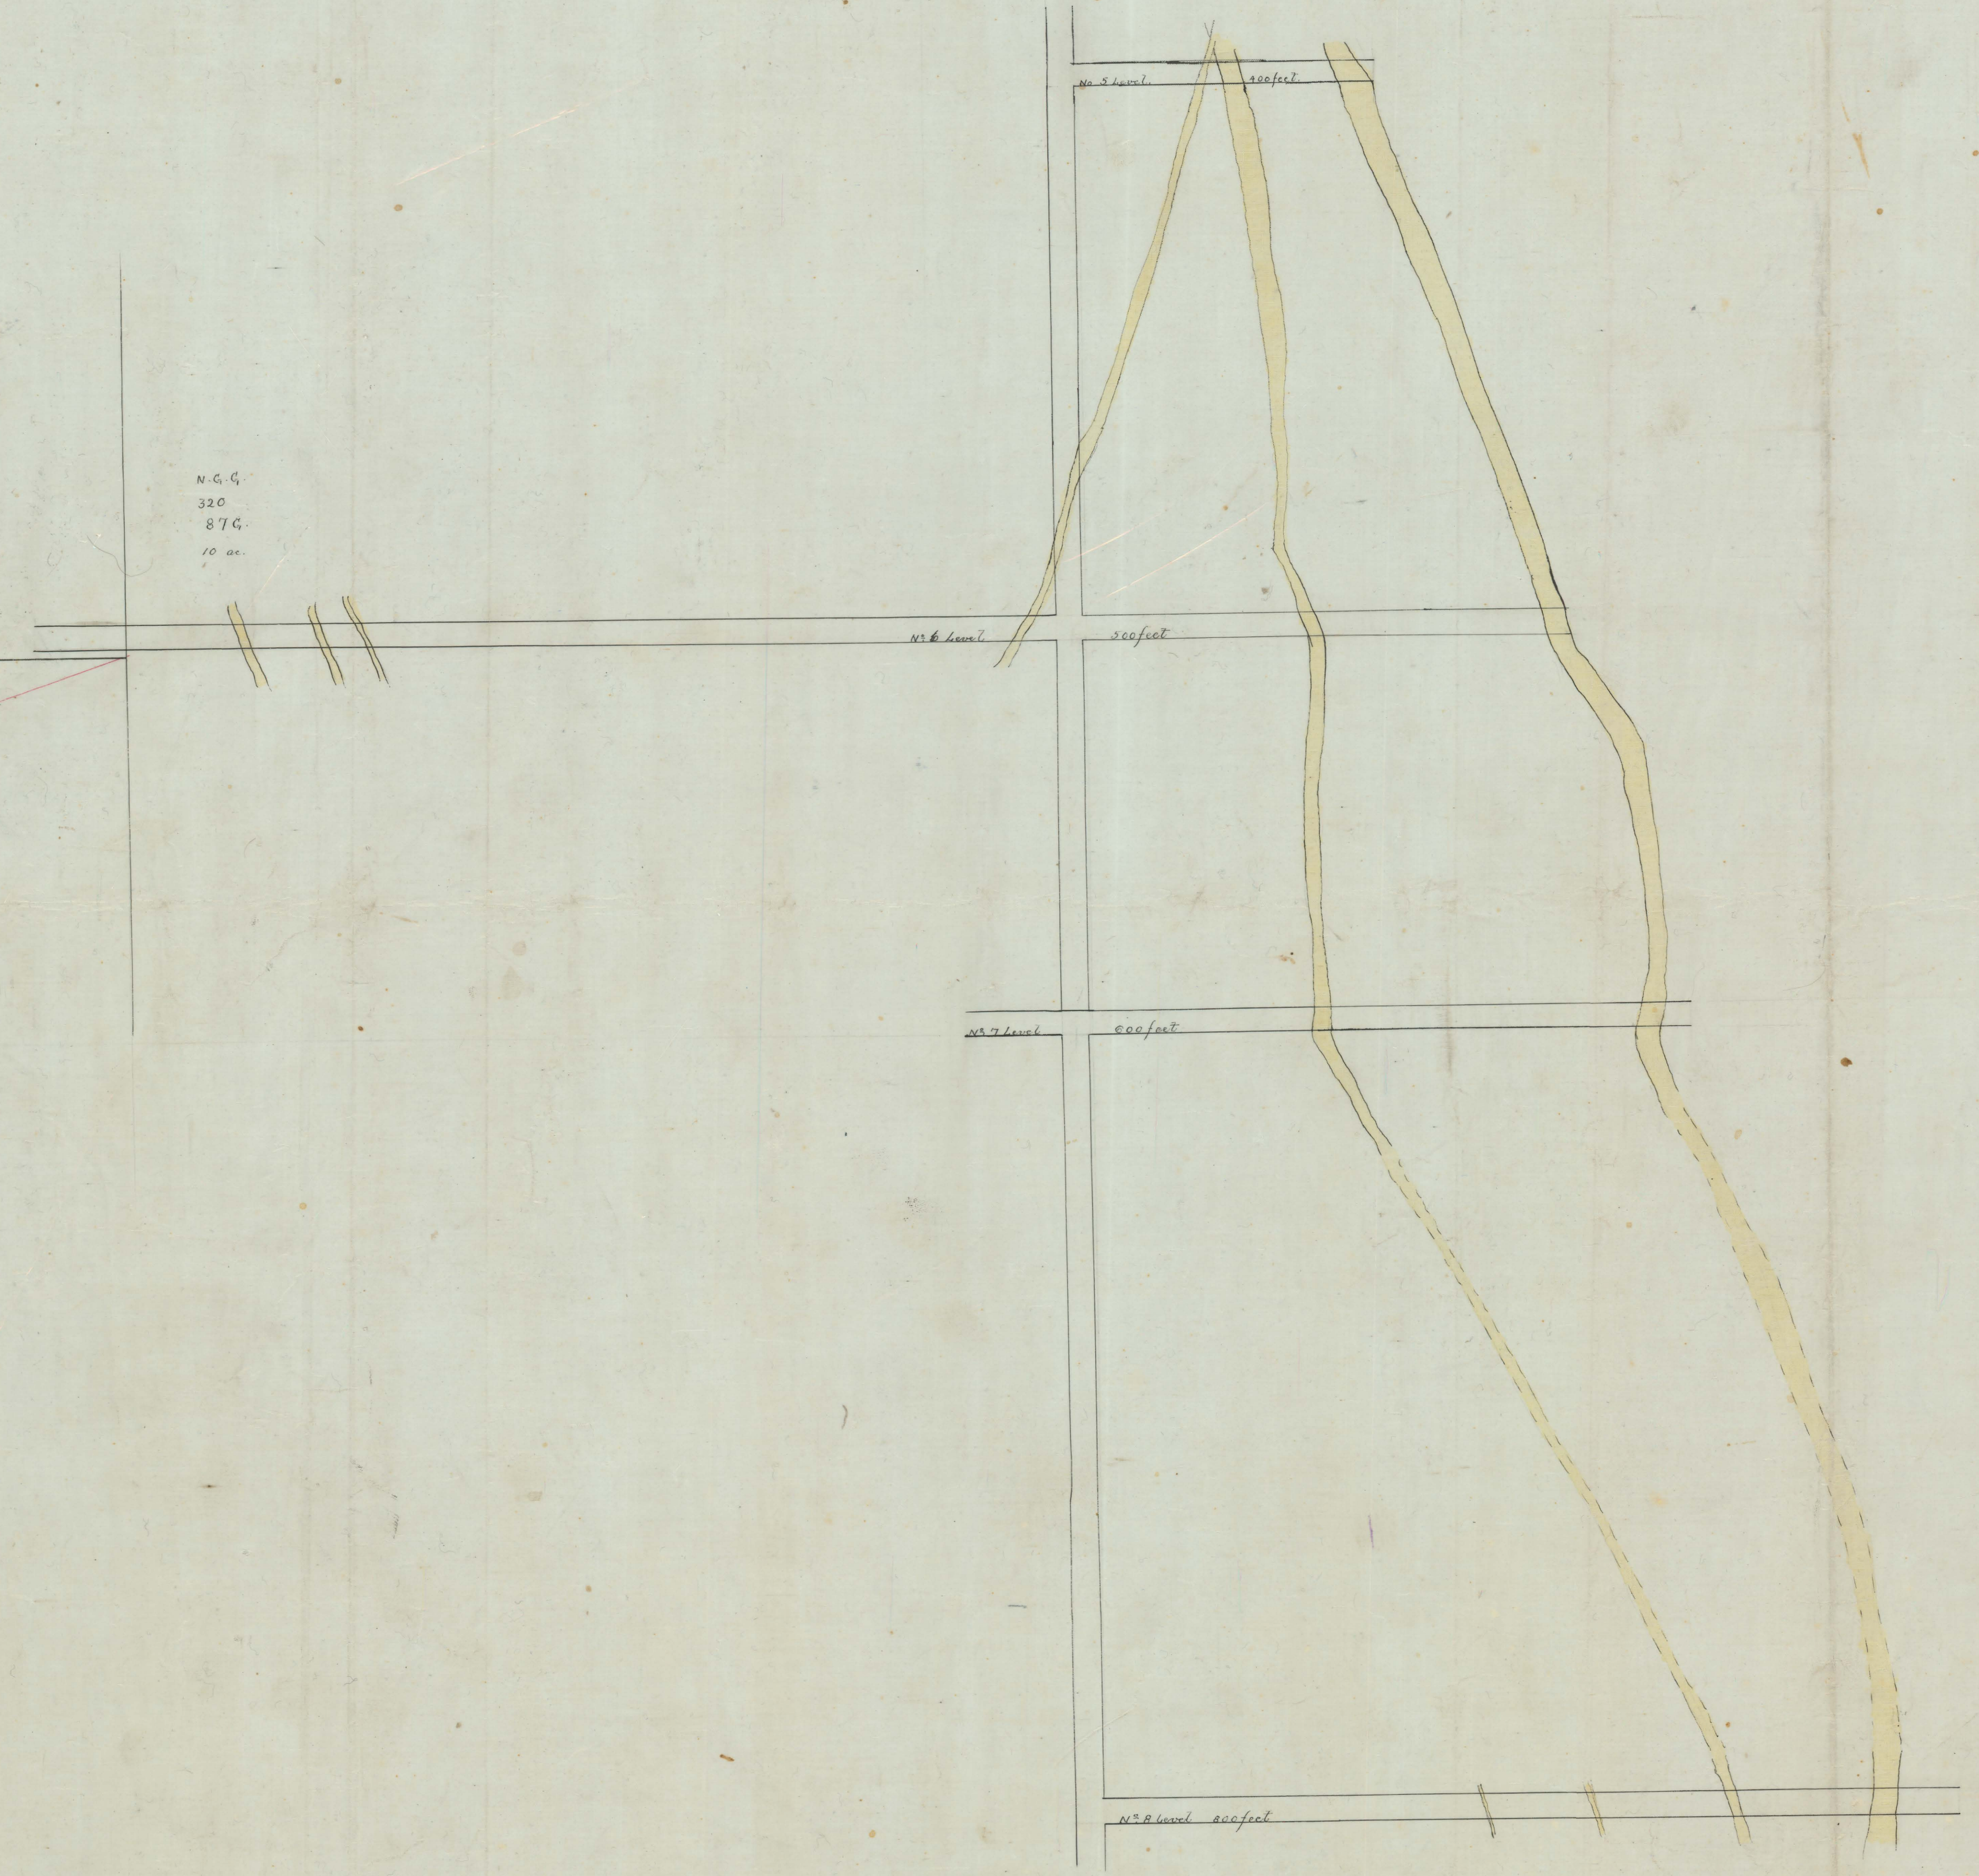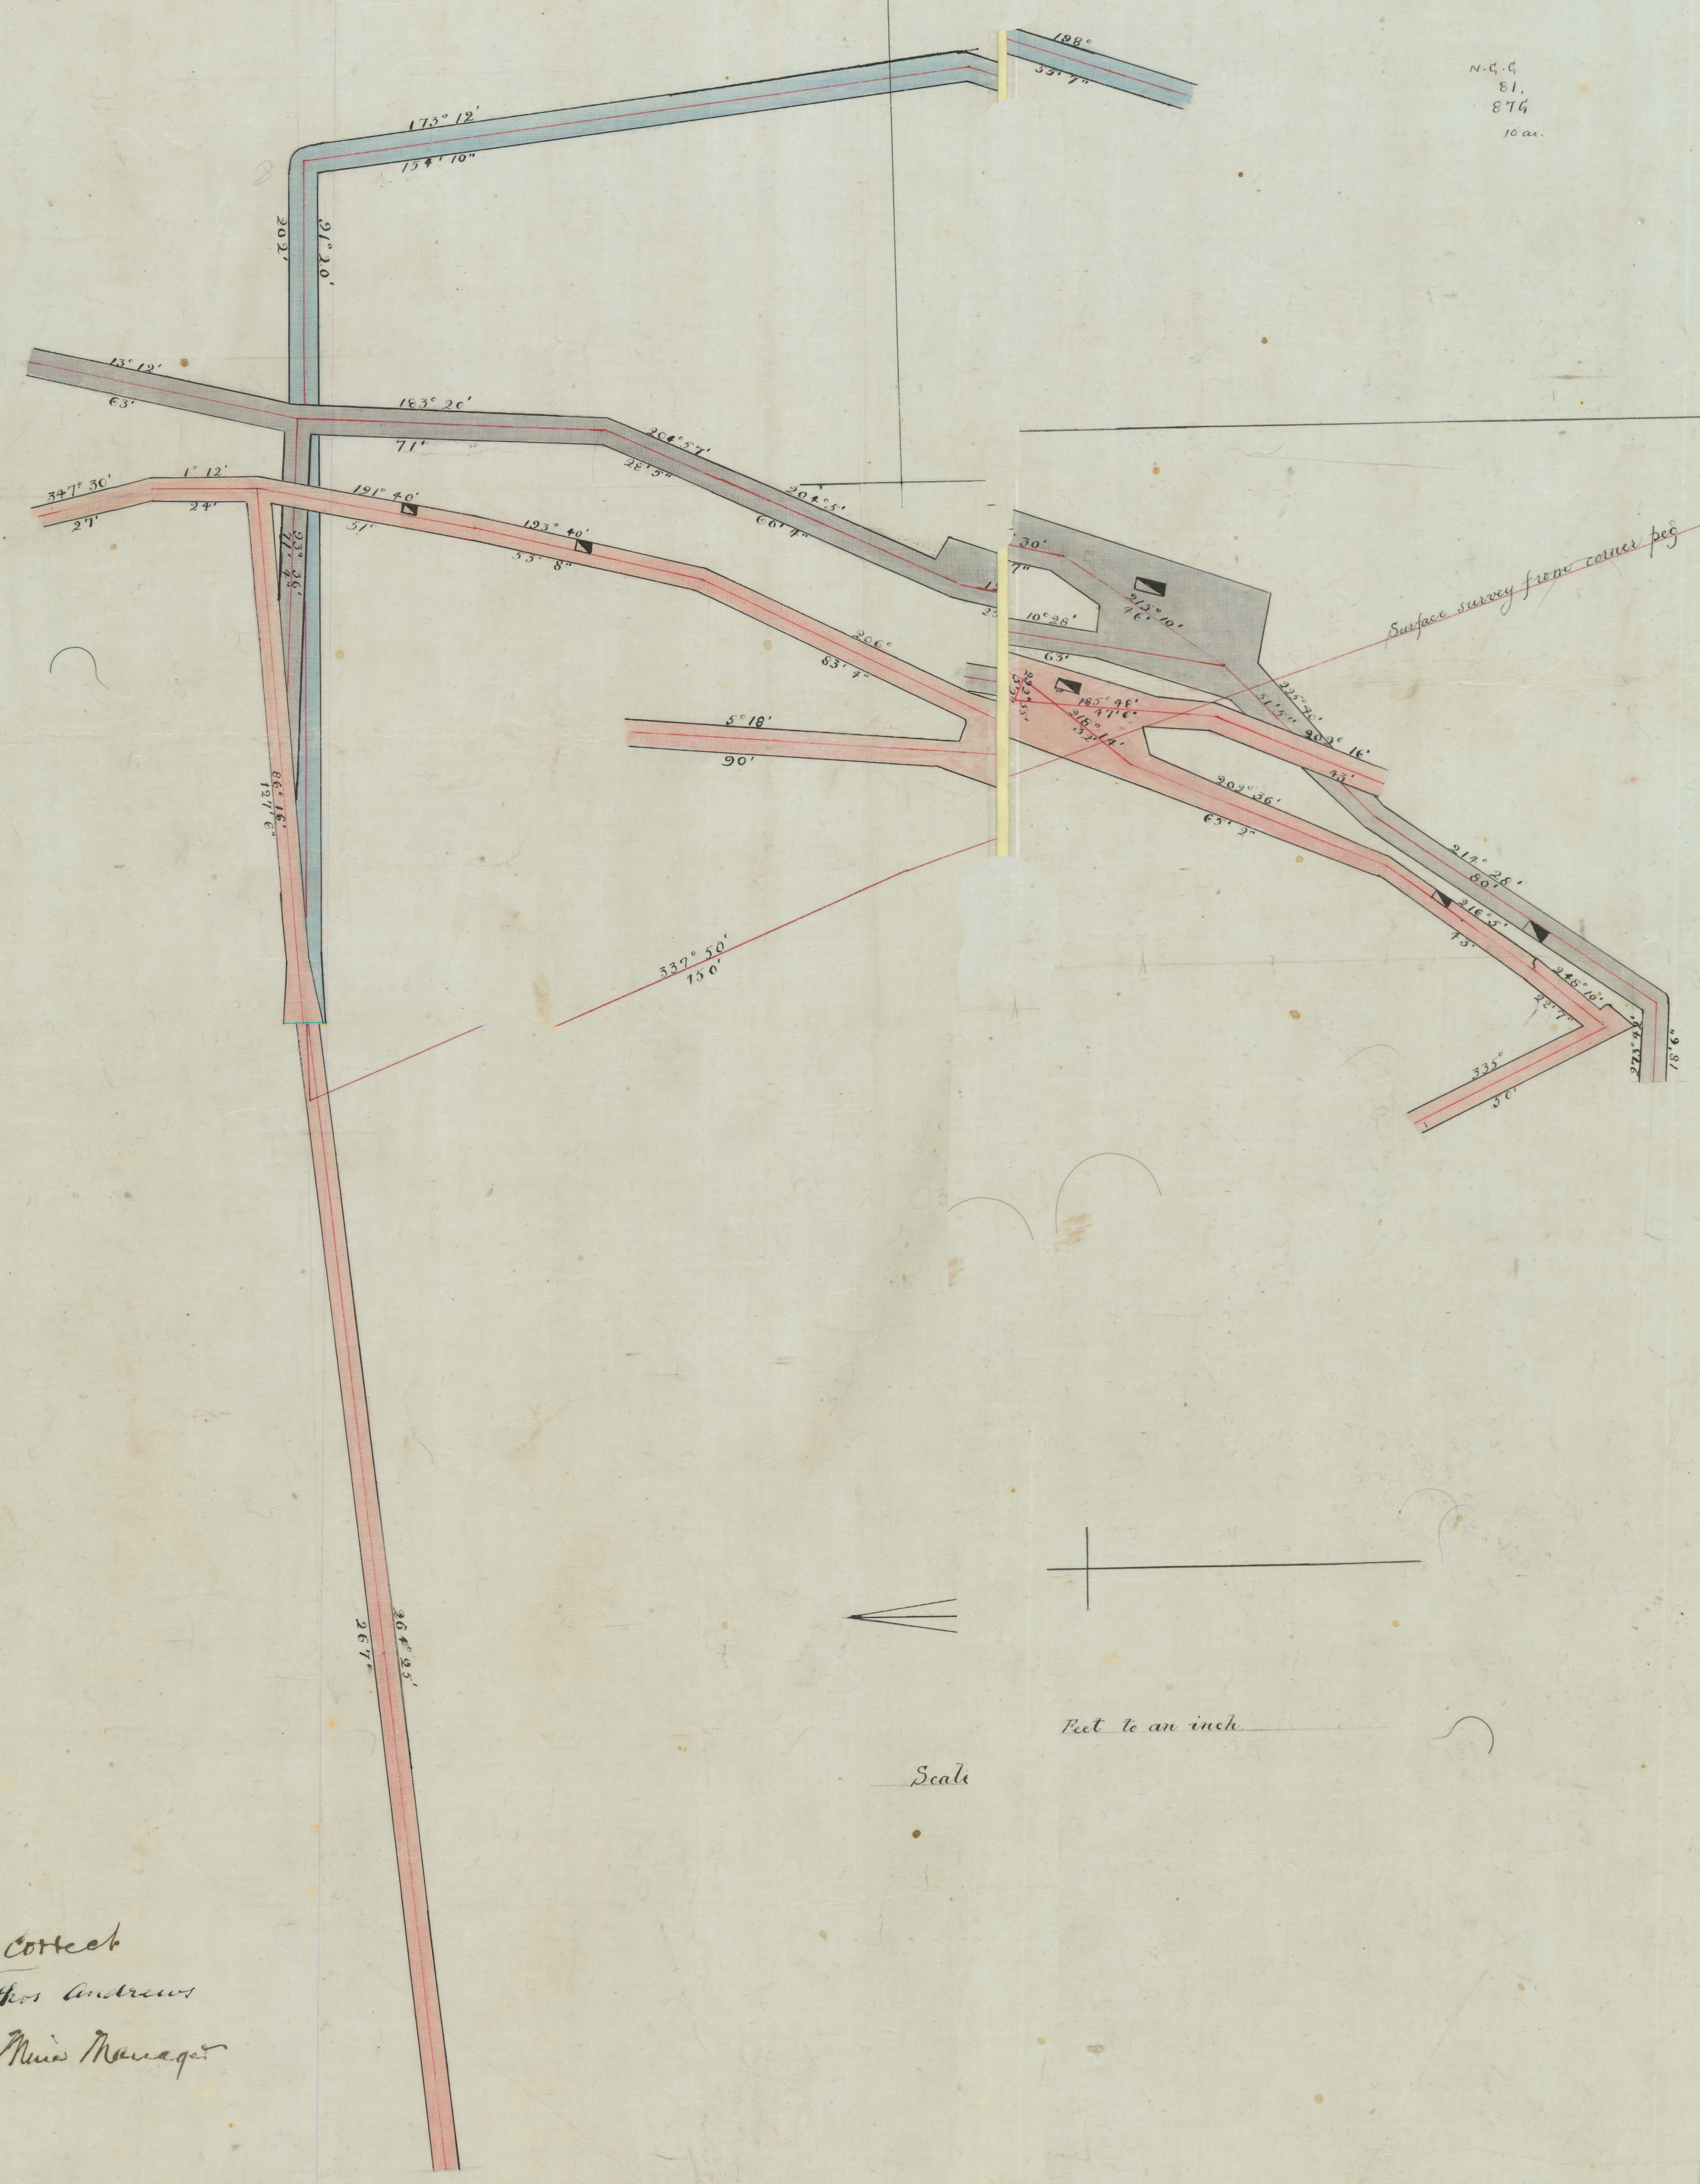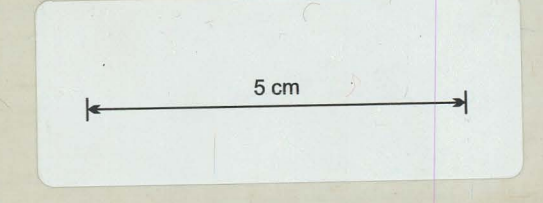

Scale


