
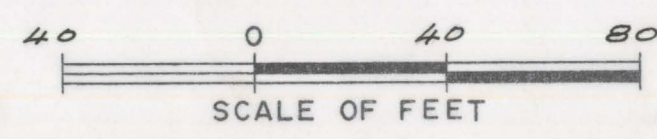


S.

N.

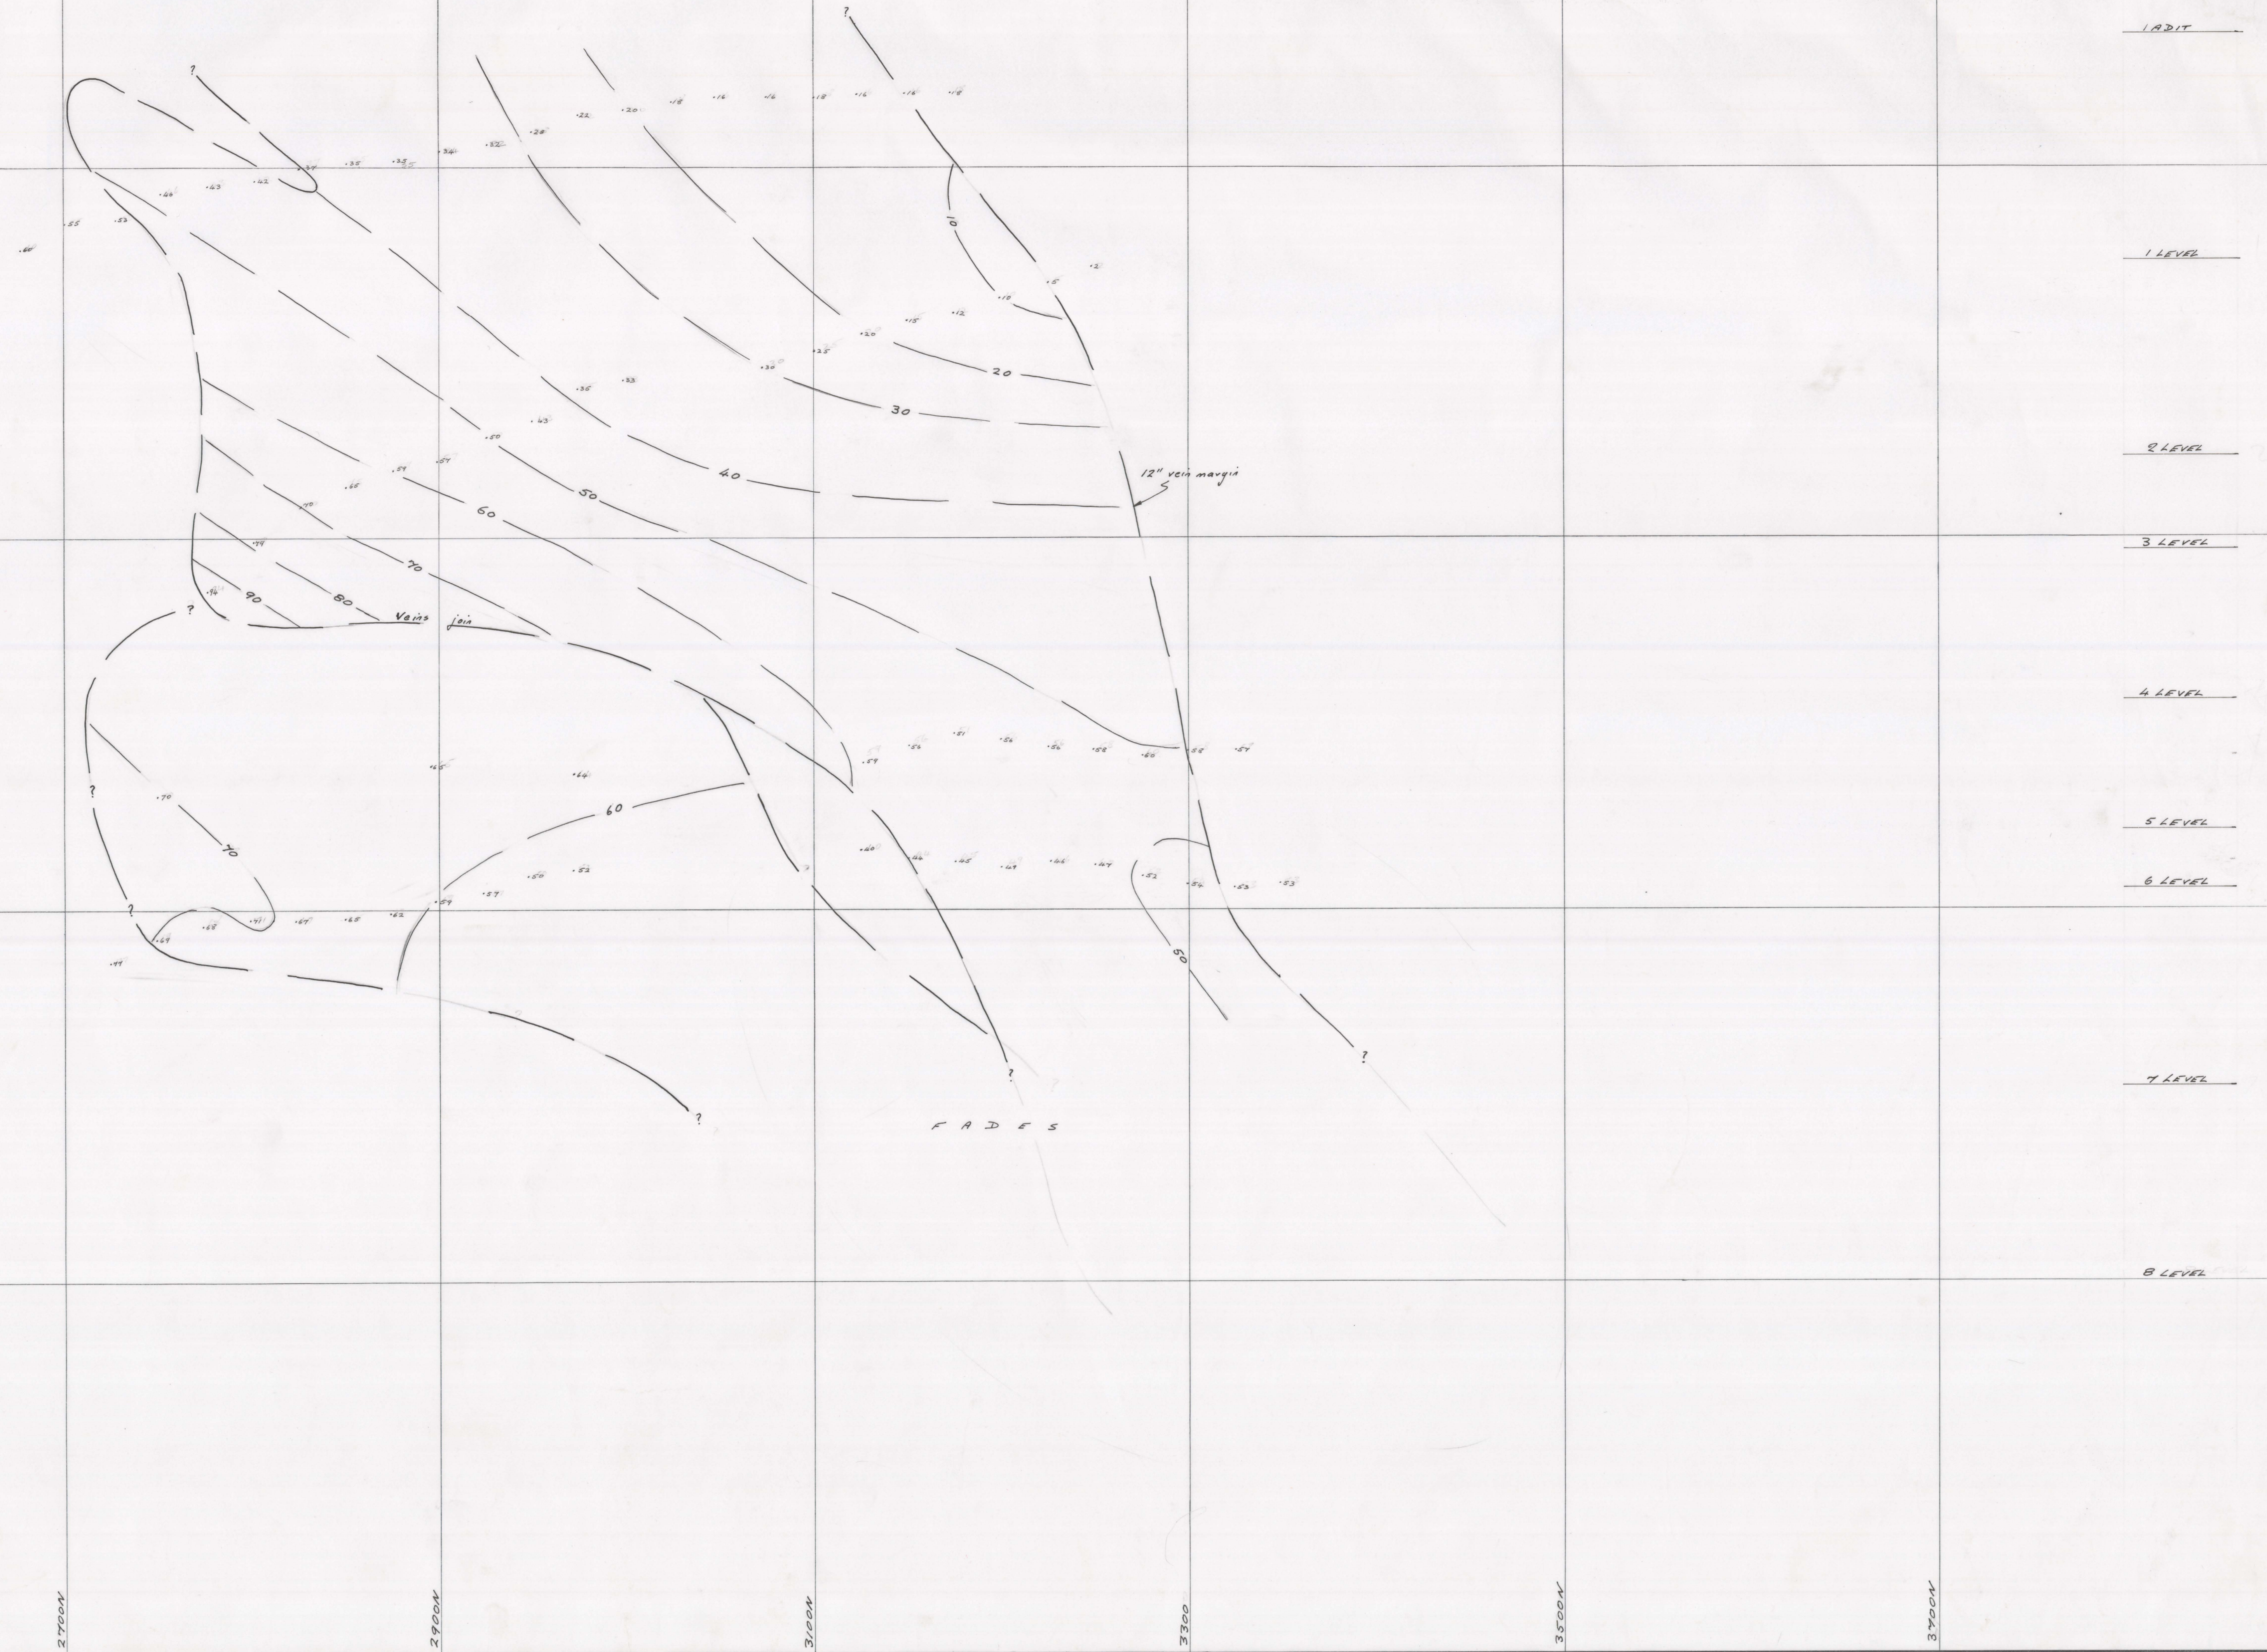

CONTOURS IN FEET

S.C.T.M.C.N.L.
 INCLINED LONGITUDINAL PROTECTION - LOOKING WEST
 H/W SYSTEM - N^o 1 VEIN
 STRUCTURE CONTOUR DIAGRAM

FIG. 12

SURVEY	-	-	1 / 1
GEOLOGY	-	R.M.T.	10 / 60
ENGINEERING	-	-	1 / 1
DRAWN	-	R.M.T.	10 / 60
TRACED	-	-	1 / 1
REFERENCE	-	-	-
PRINT No.	-	-	-
DRAWING No.	-	-	SC-131-G

DRAWER:

SC 131 G

ABERF_139

139