

PROJECT		LOCATION		HOLE No						
MEANDER IRRIGATION SCHEME		MEANDER DAMSITE		DH 2						
METHOD	DATE DRILLED	LEVEL	CO-ORDINATES	REFERENCE PLANS	SHEET					
DD	28/9/88	414 07	E 468 194 58	GEOLOGY	1 of 1					
DIRECTION	TO	COLLAR	SURVEY	DATE						
VERT	29/9/88	414 07	N5 384 230 94	3-10-88						
DRILLING INFORMATION		PERWEAR TY		ROCK MASS DEFECTS						
DISTANCE DRILLED	S.L. REL.	CORE SIZE	RECRY.	FLUID RET.	WATER PRESSURE TESTS	DEFECT SPACING	DISCONTINUITIES	LOGGED BY		ROCK SUBSTANCE
								D. LUCAS		
LEVEL	LIFT	RECRY.	FLUID RET.	WATER PRESSURE TESTS	DEFECT SPACING	DISCONTINUITIES	GRAPHIC LOG	STRENGTH		ROCK DESCRIPTION
								SW	HW	
1	HQ			100% GREY			SEE GRAPHIC DEFECT LOG	0.000	SW	folus becoming
2				100% GREY			joints dipping 75° to 90°		FT	DOLERITE, slightly weathered to fresh, highly weathered along some joints as indicated.
3				100% GREY			joints dipping 10-15°, weathering to clay.		N.C.	
4	410			100% GREY			joint dipping 50°, with quartz infill.		HW	
5				100% GREY						
6				100% GREY						
7				100% GREY						
8				100% GREY			joints dipping 10° & 55° highly weathered			
9	405			100% GREY			joints dipping 10° & 60° highly weathered			
10				100% GREY						
11				100% GREY						
12				100% GREY						
13				100% GREY			joints dipping 15° quartz infill.			
14	400			100% GREY						
15				100% GREY			joints dipping 75°, 35° to 45° quartz infill			
16				100% GREY						
17				100% GREY						
18				100% GREY			joints dipping 15° and 30°			
19	395			100% GREY						
20				100% GREY						
21				100% GREY						
22				100% GREY						
23										HOLE COMPLETED
24										21.80m
25										

35 293



graphic defect log

Project: MEANDER IRRIGATION SCHEME


Location: MEANDER DAMSITE

Logged by: D. LUCAS

Date: 3/10/88

Borehole No. 2

Sheet 1 of 3

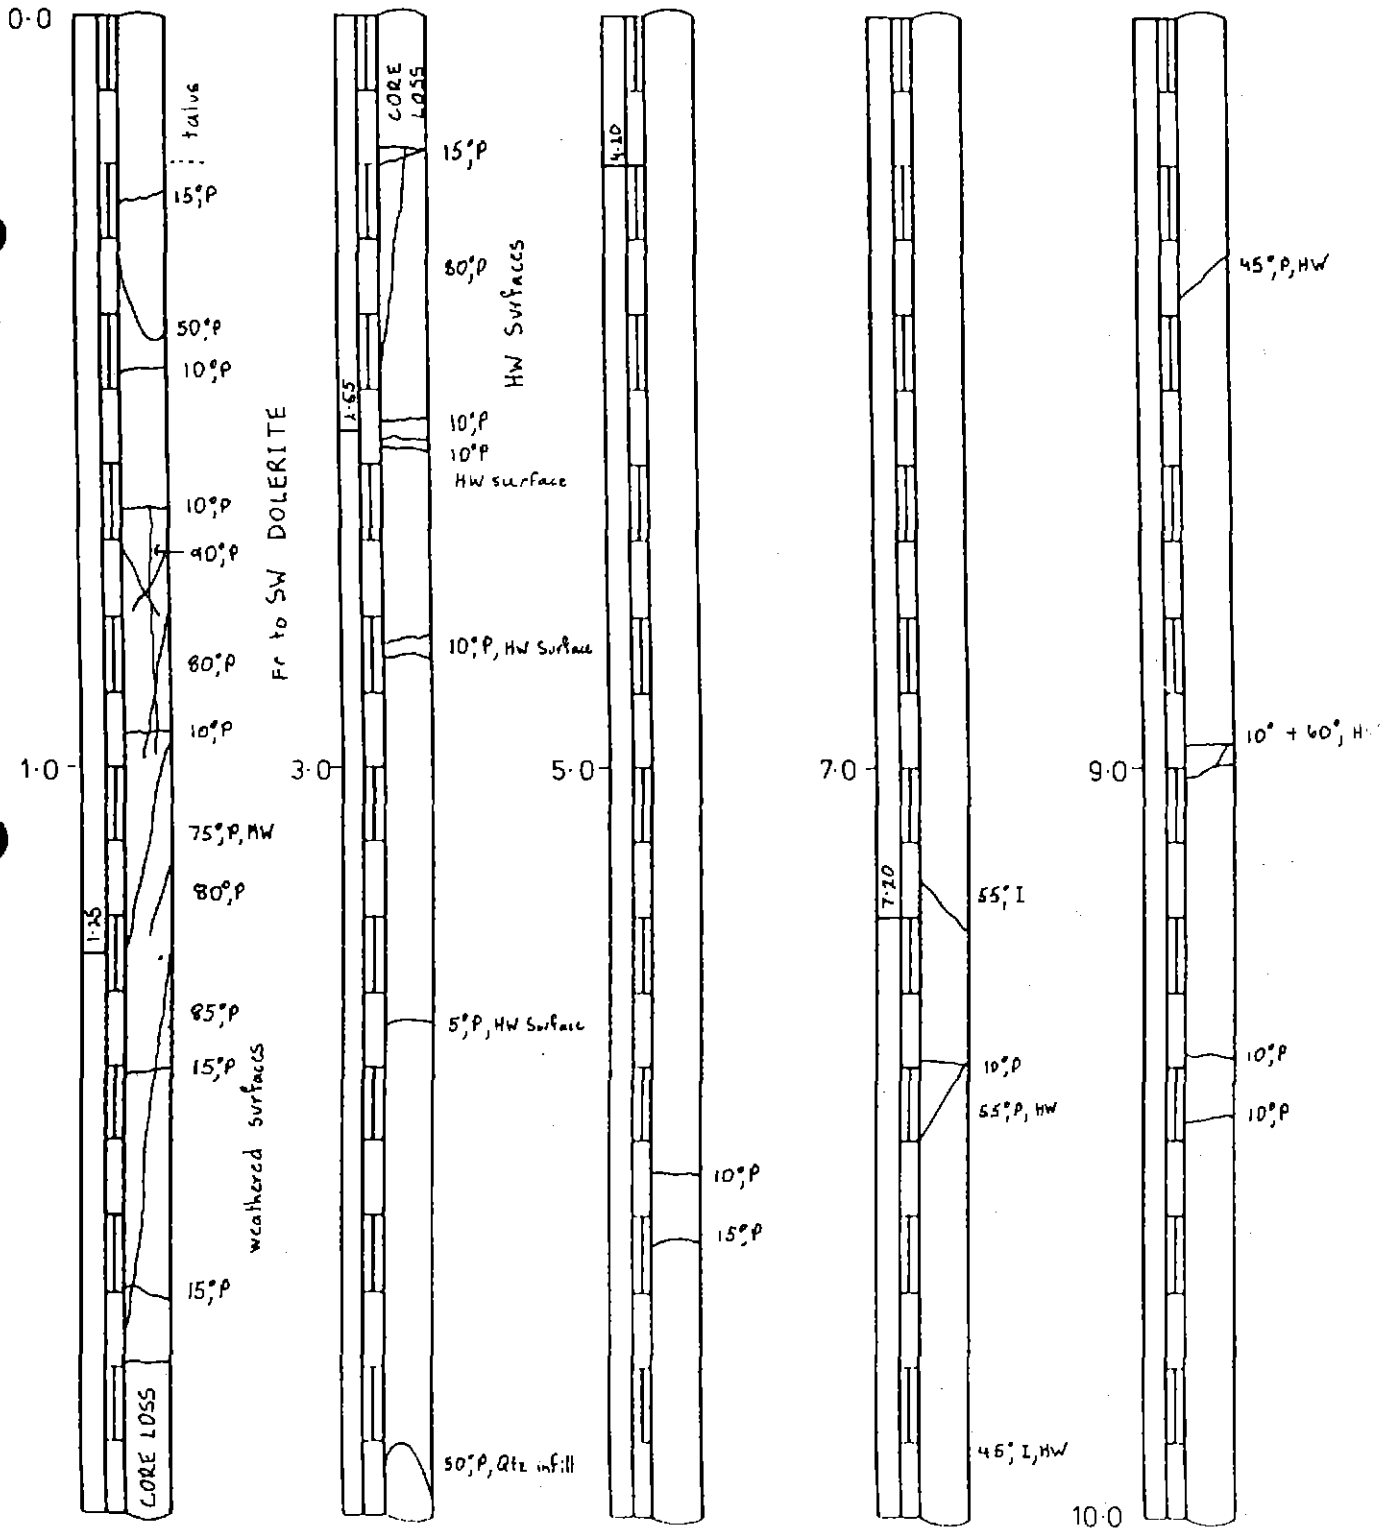



graphic defect log


Project: MEANDER IRRIGATION SCHEME Location: MEANDER DAMSITE

Logged by: D. LUCAS

Date: 3/10/88

Borehole No. 2

Sheet 2 of 3

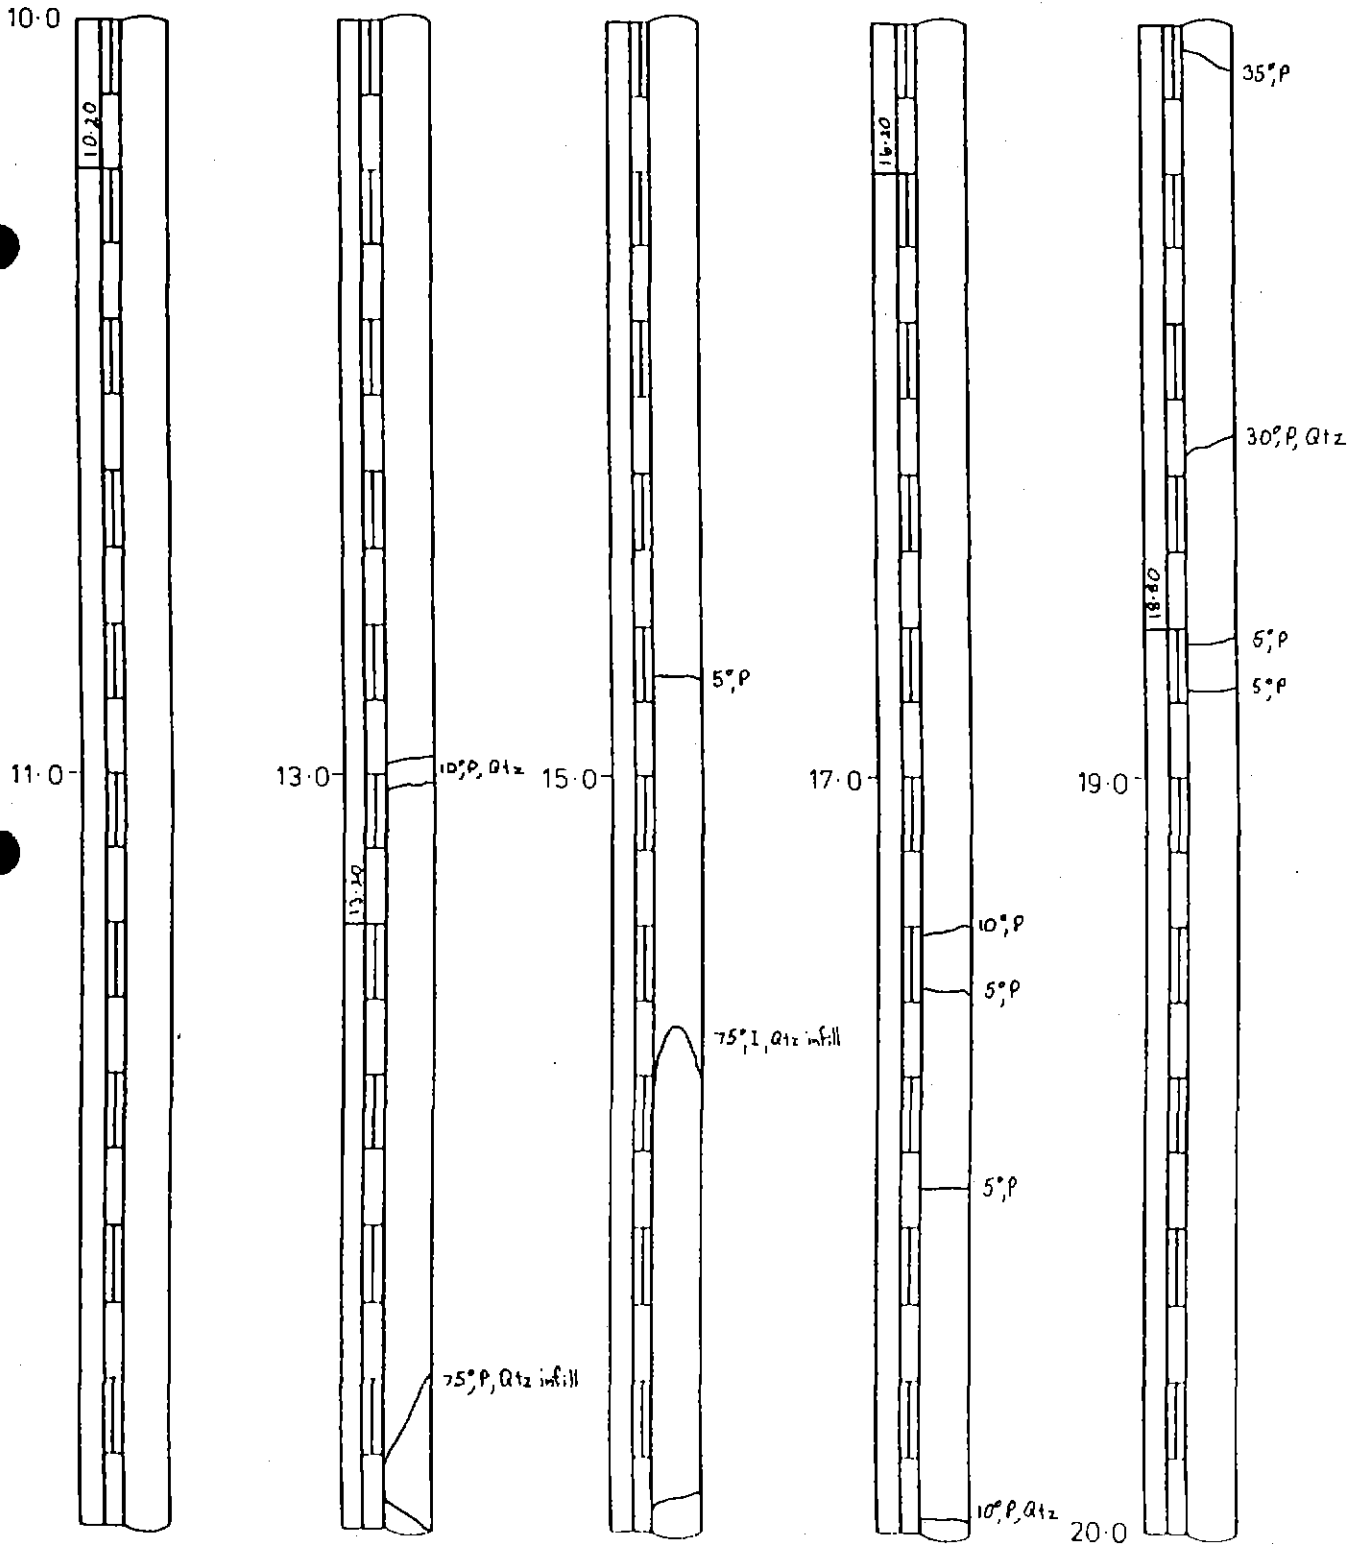



graphic defect log


Project: MEANDER IRRIGATION SCHEME Location: MEANDER DAMSITE



Logged by: D. LUCAS

Date: 3 / 10 / 88

Borehole No. 2

Sheet 3 of 3

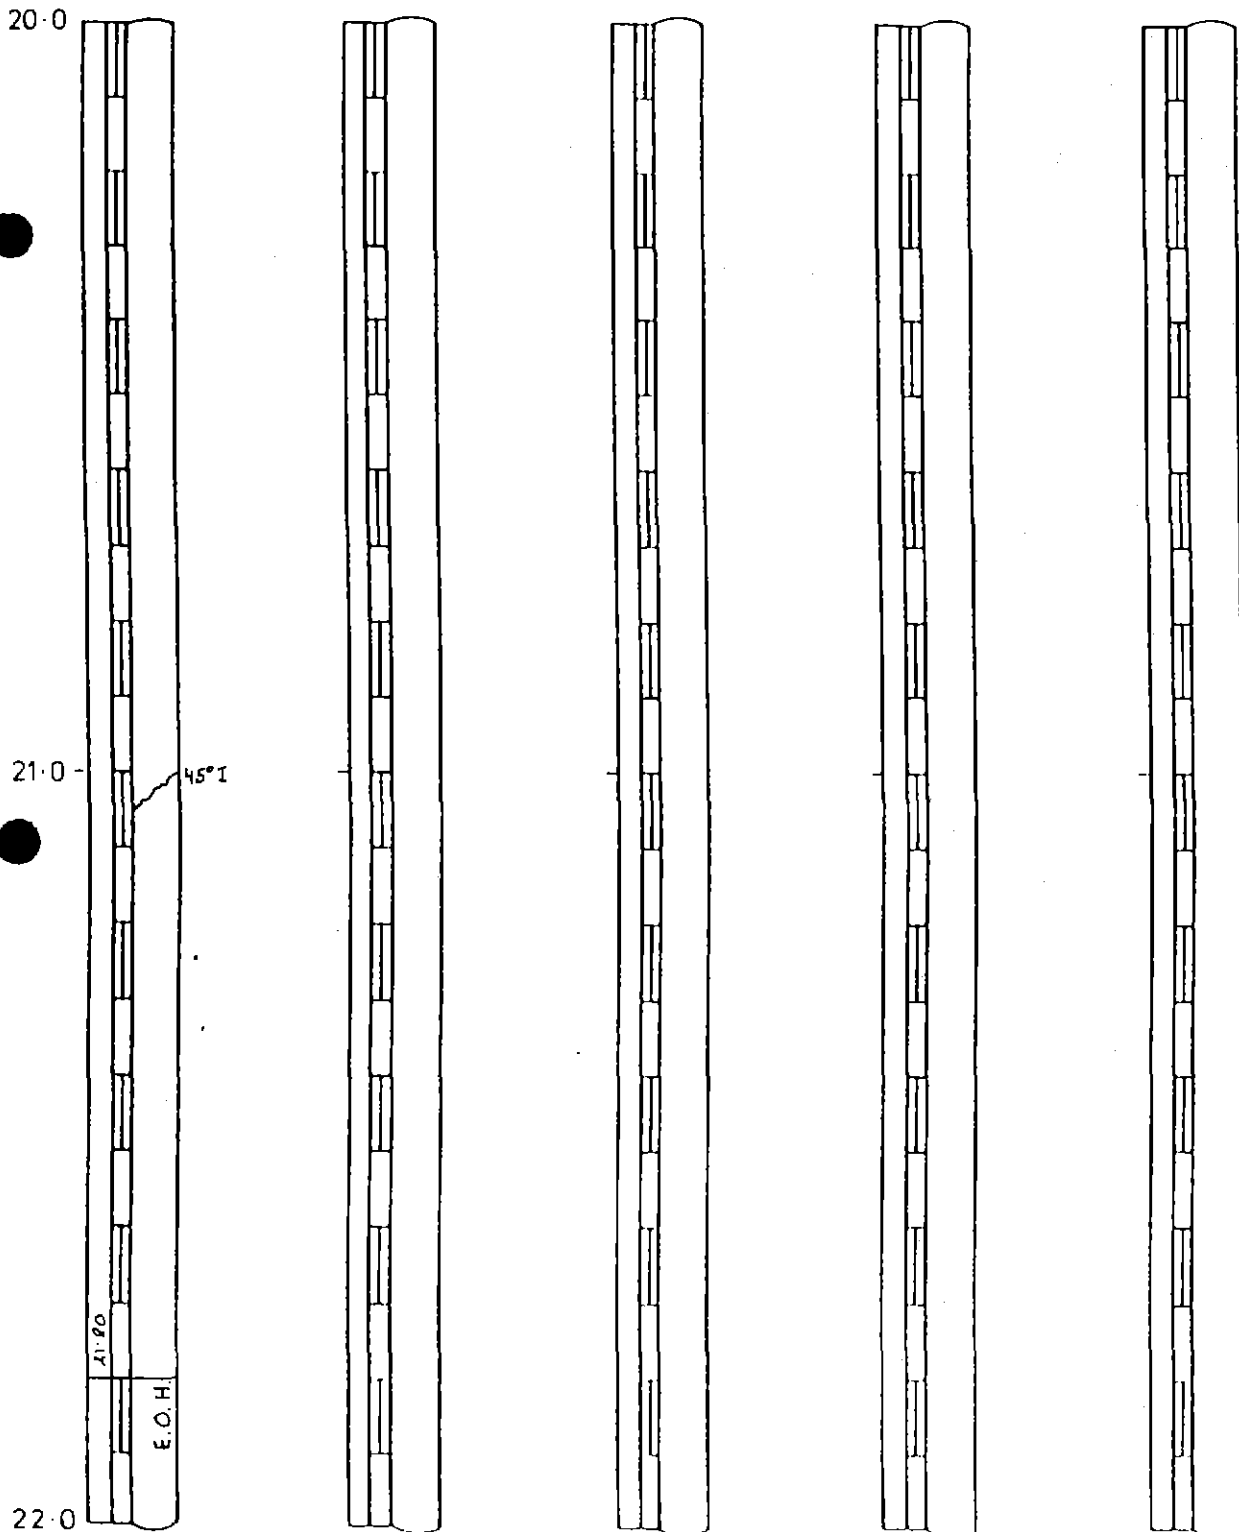

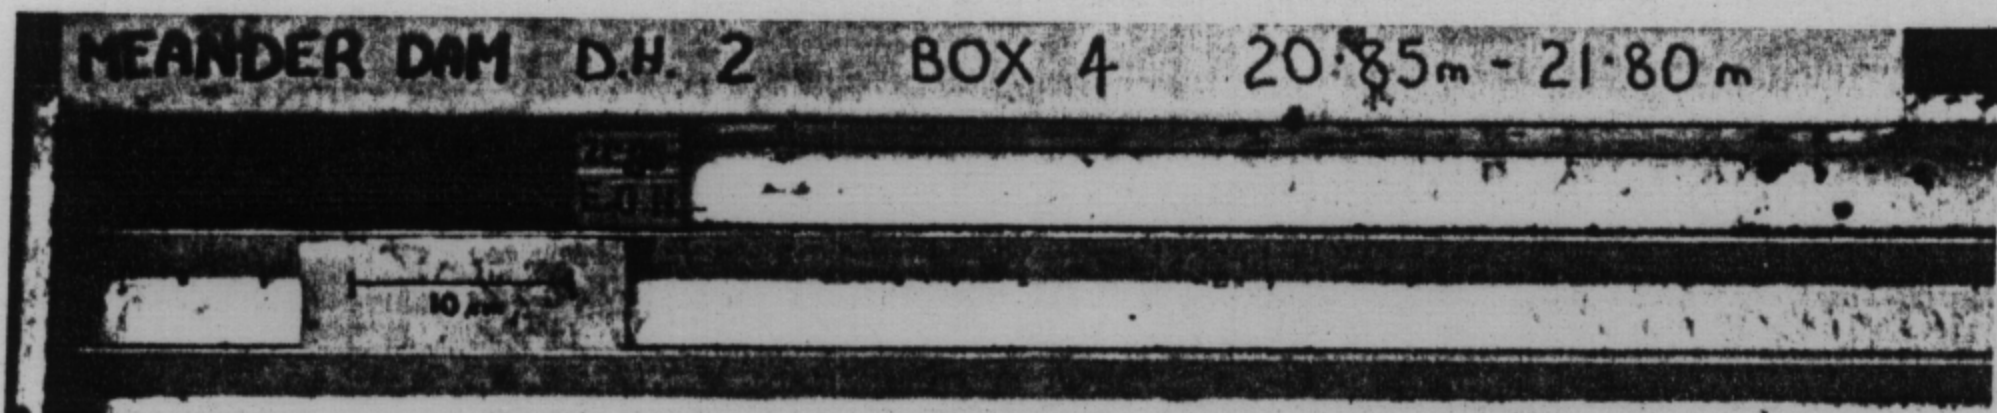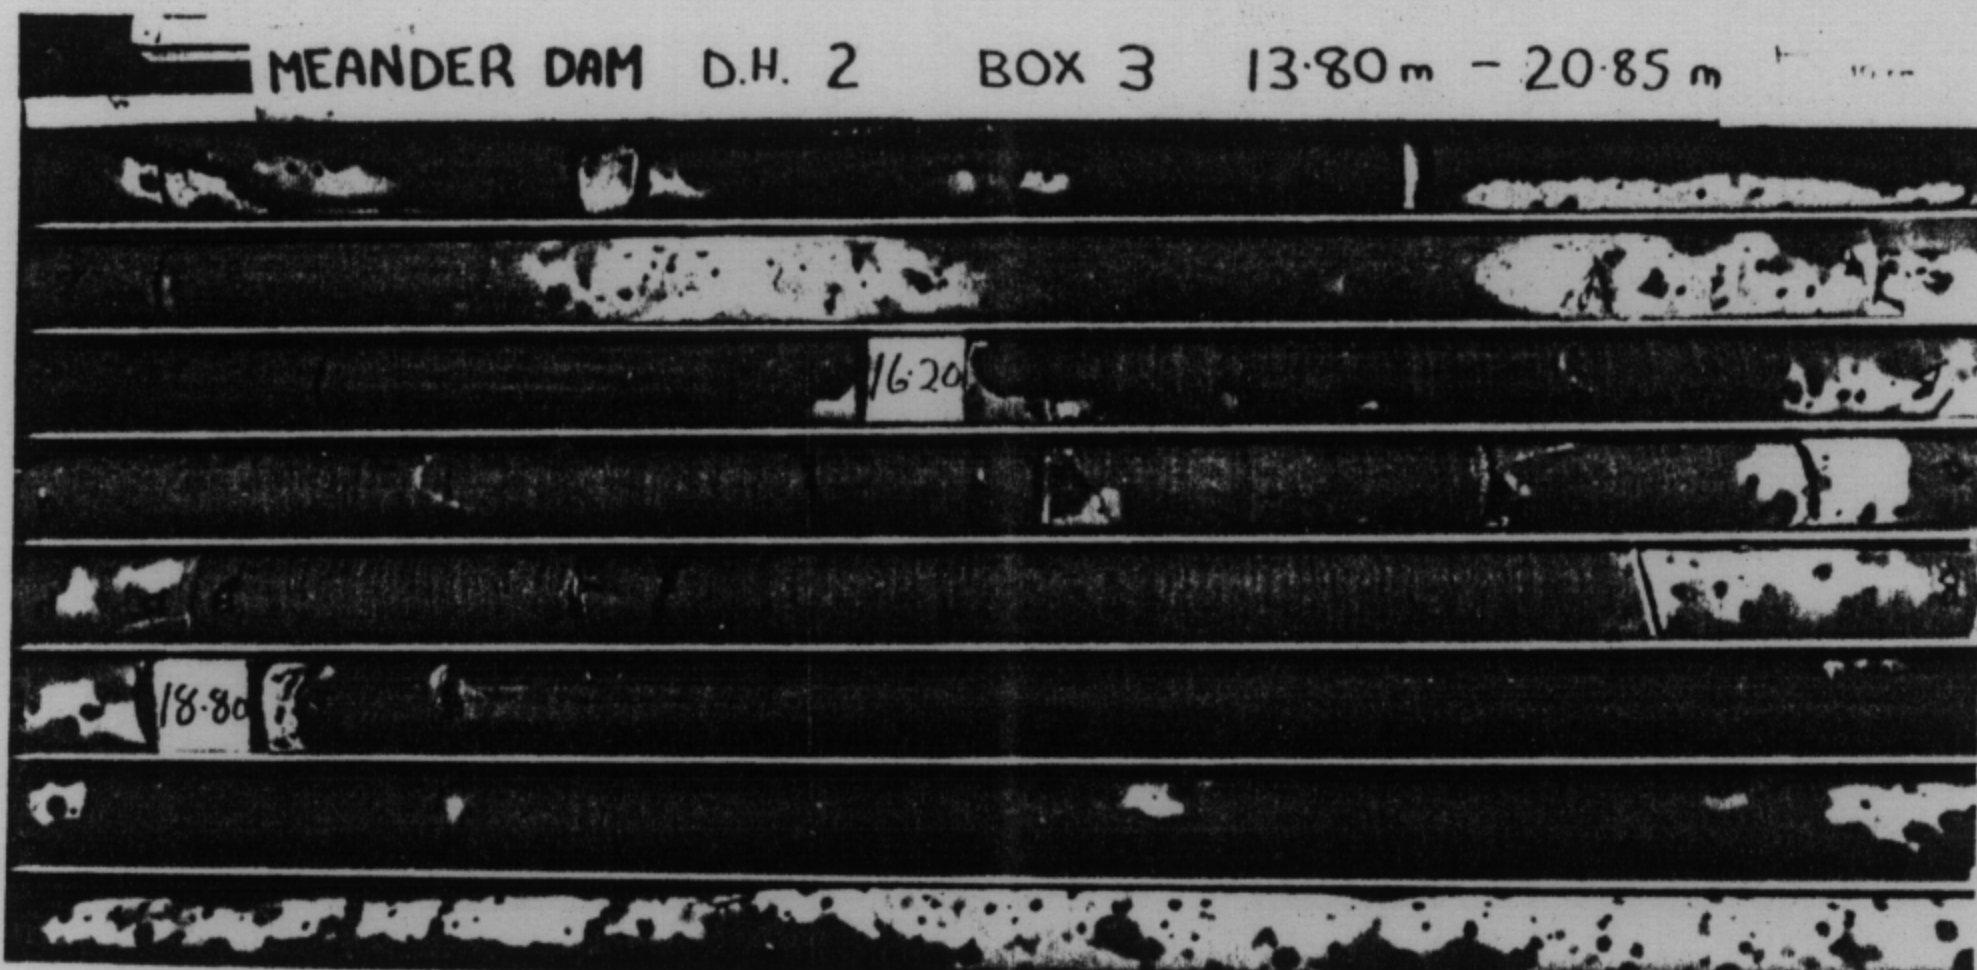

35 297