



HOLE NO 8007.

VERTICAL.

Sh. 1463.


Sheet No 1.

Job No. Sh. No.

Prep. by Date

Ck. by Date

Ref.

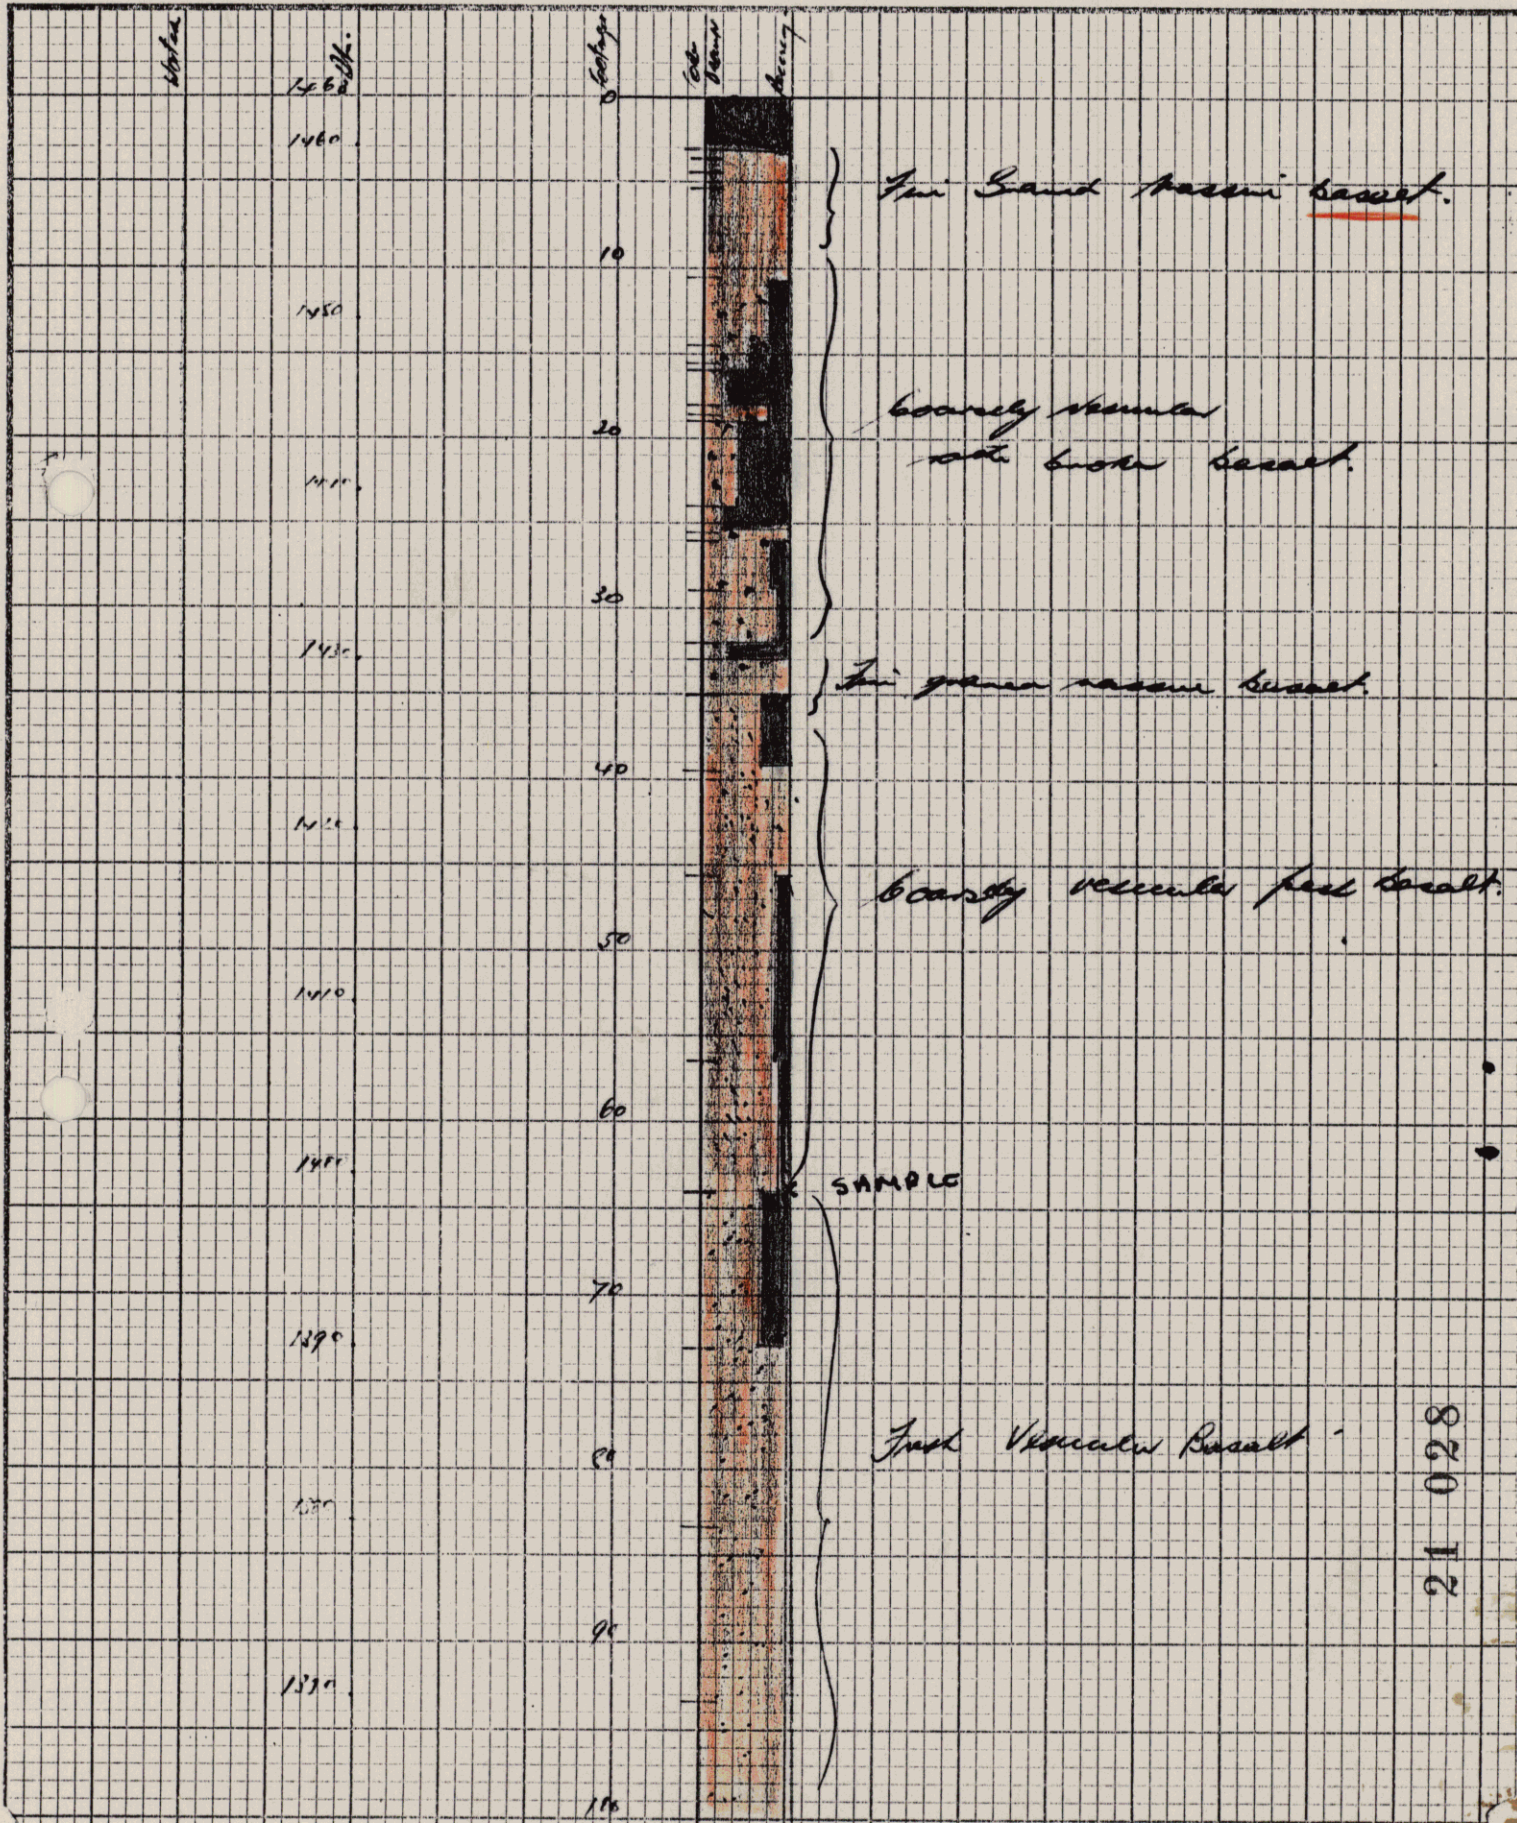

21 028



HOLE NO 8007.
PL 1463 Vertical.
Sheet NO 2.


15864

Job No. Sh. No.

Prep. by Date

Ck. by Date

Ref.

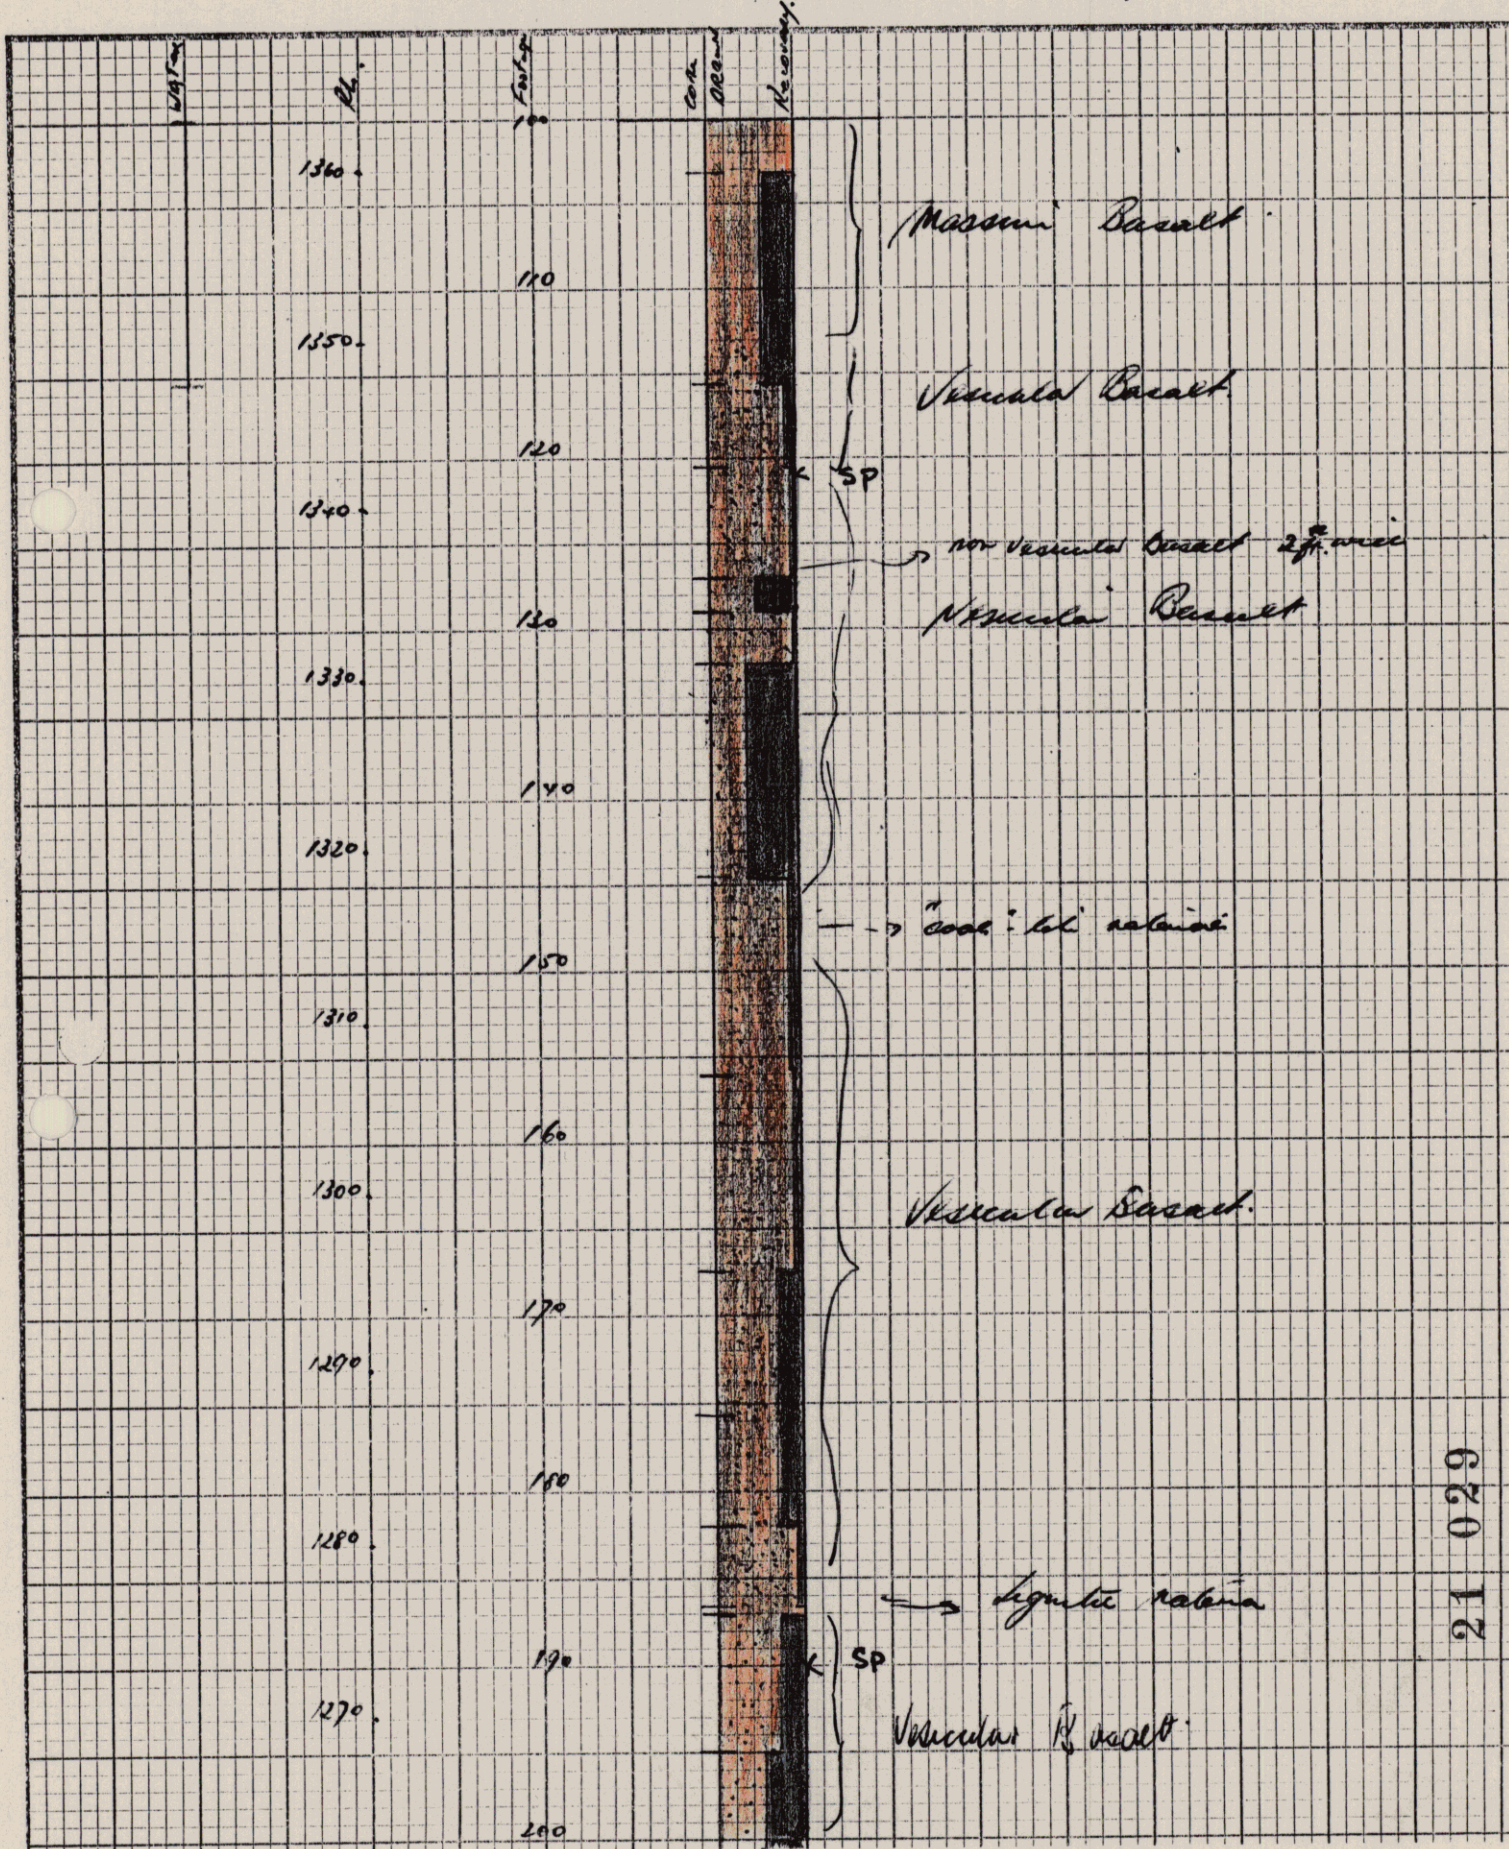

21 029



HOLE NO 8007.
VERTICAL SL 1463.
Sheet NO 3.


15864

Job No. Sh. No.

Prep. by Date

Ck. by Date

Ref.

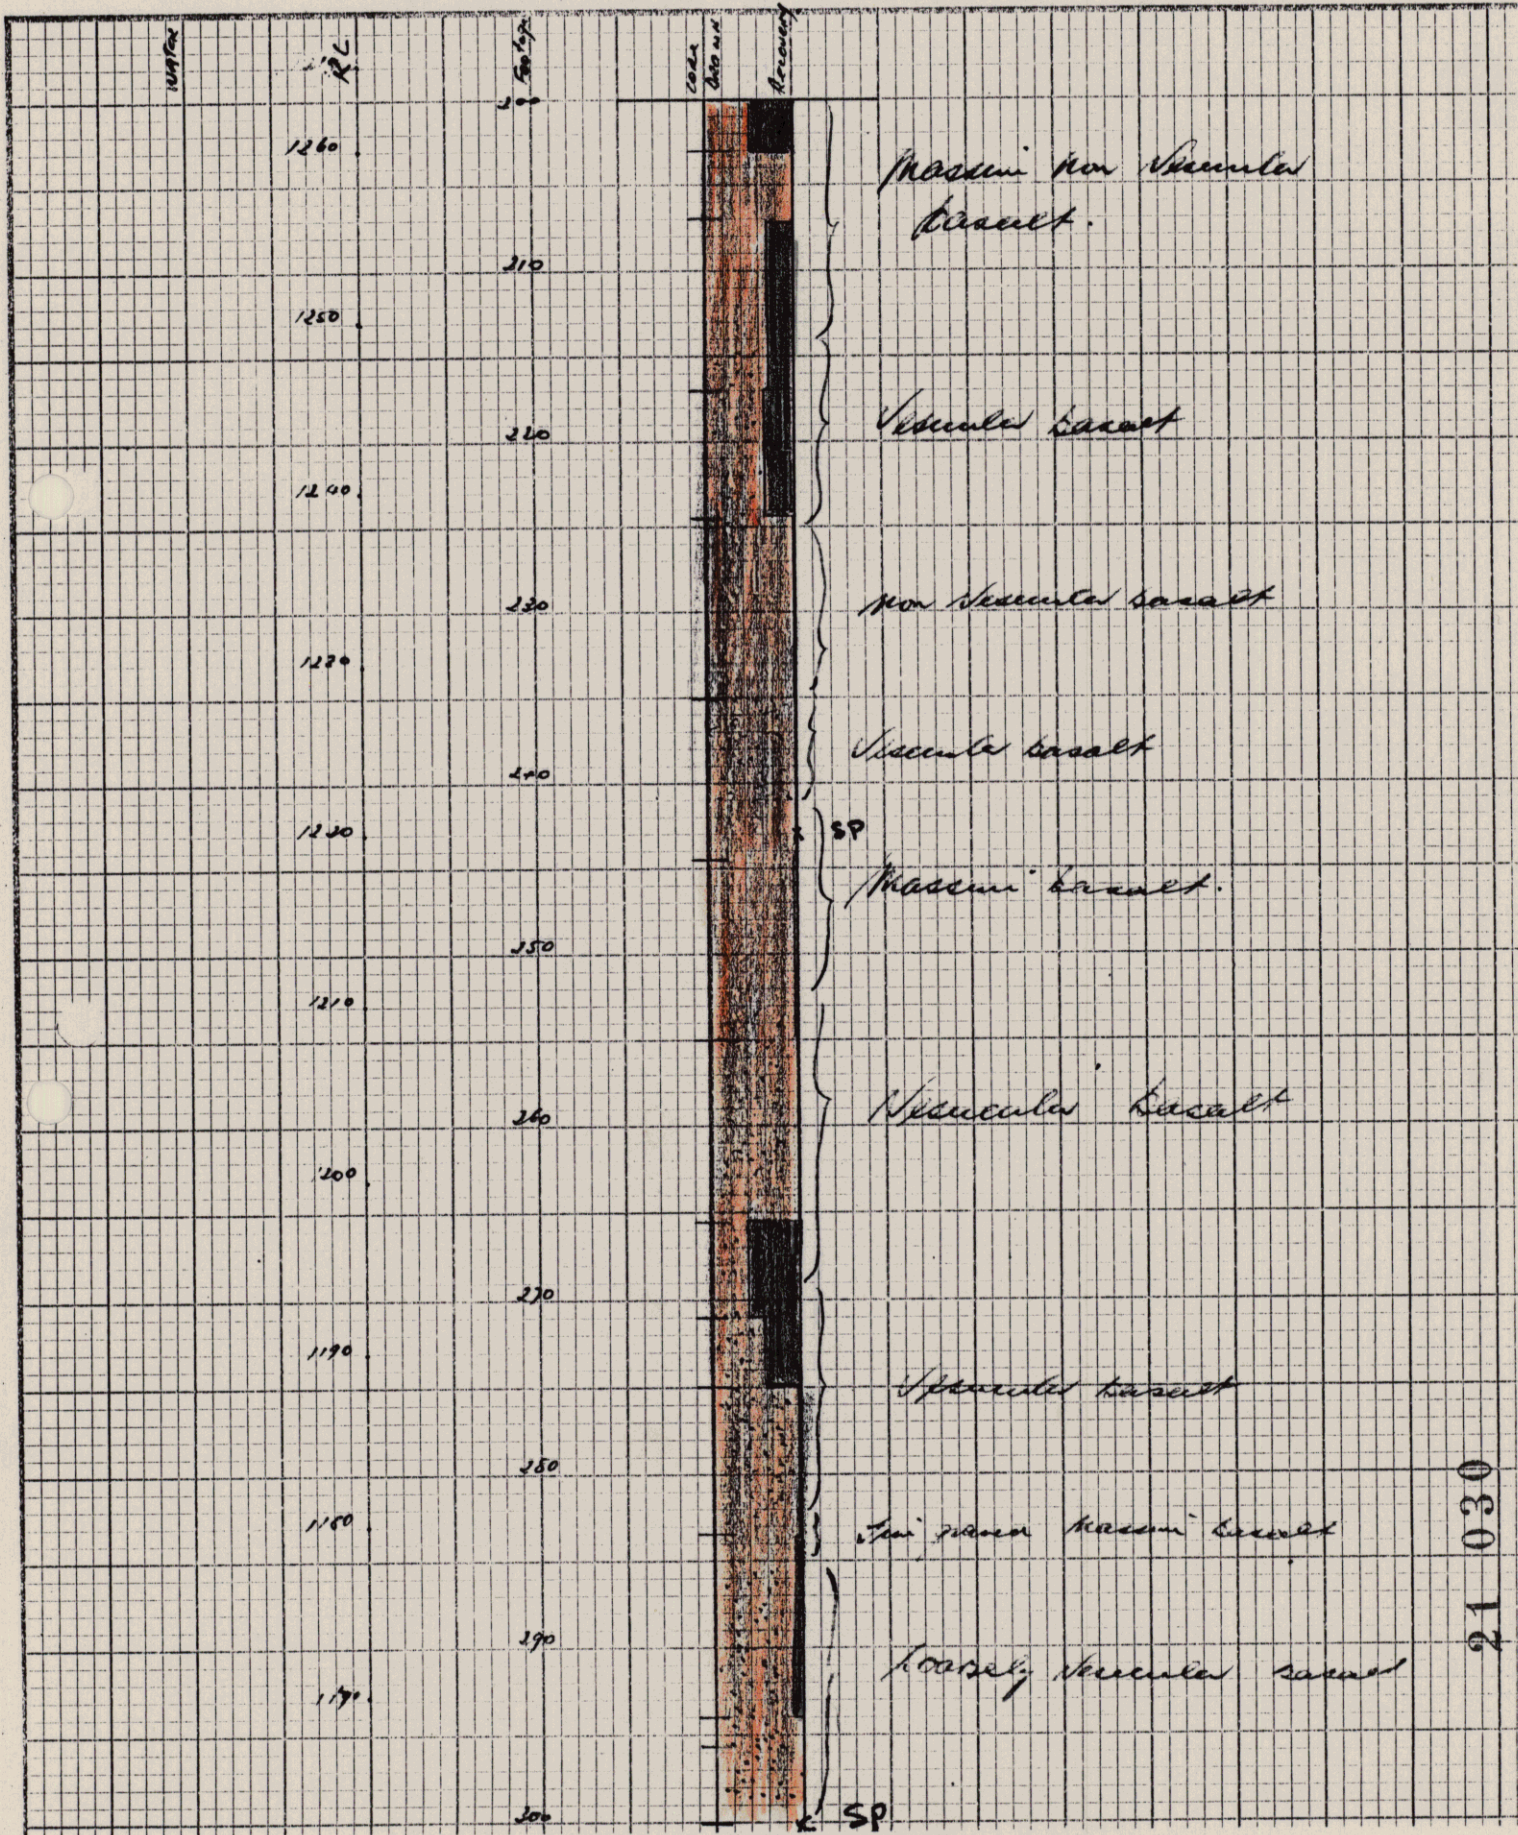

21 030



HOLE NO 8007.
VERTICAL SL 1463
Sheet No 4.


15864

Job No. Sh. No.

Prep. by Date

Ck. by Date

Ref.

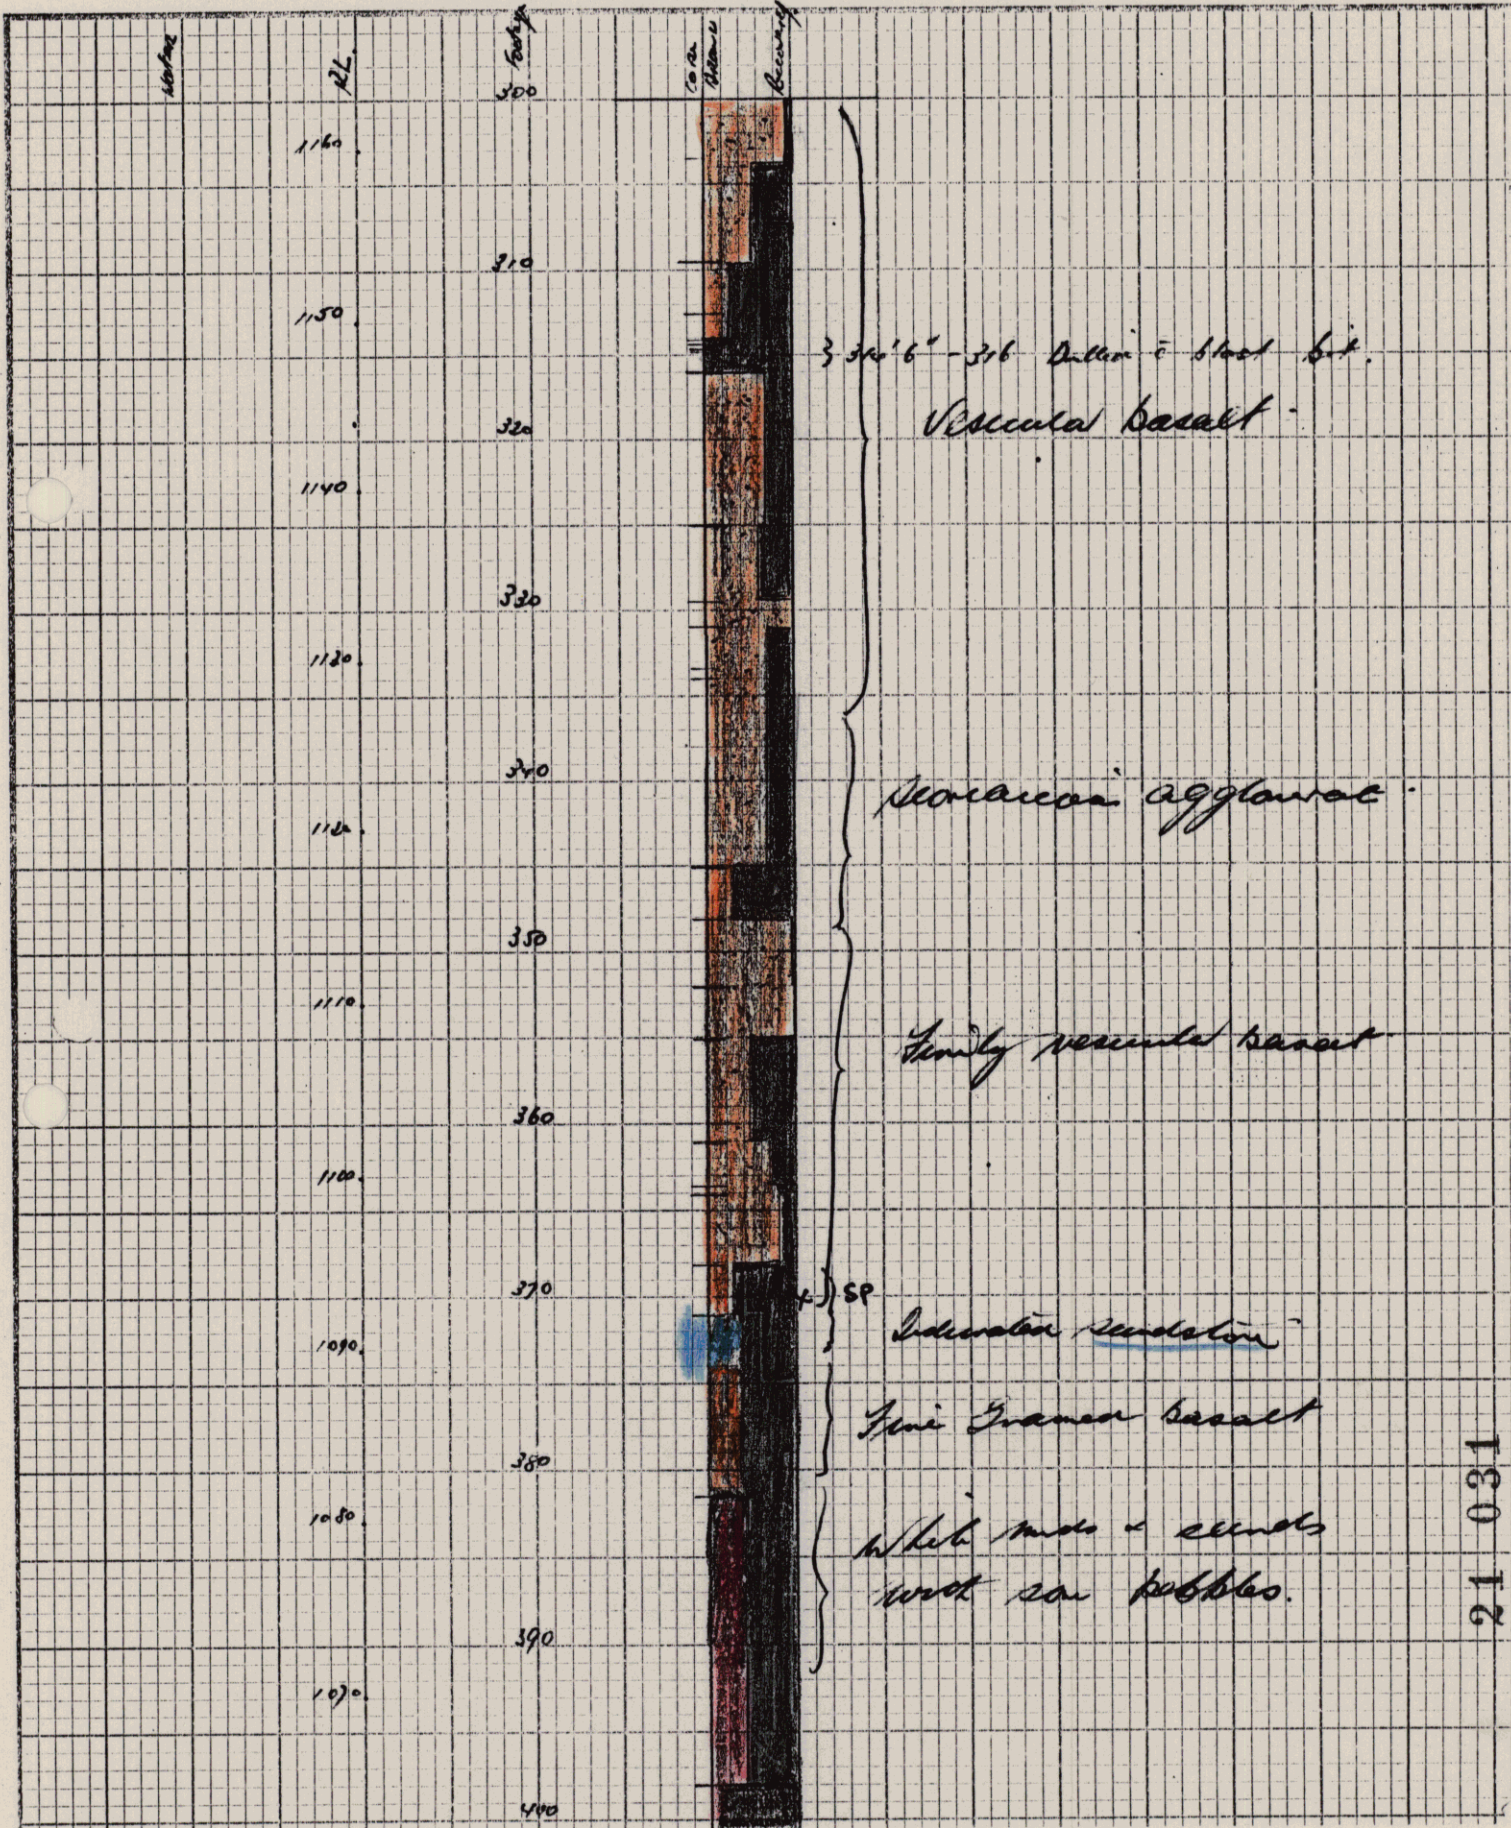


21 031



Hole No 8007.
Vertical SL1463
Sheet No 5.

15864

Job No. Sh. No.
Prep. by Date
Ck. by Date
Ref.

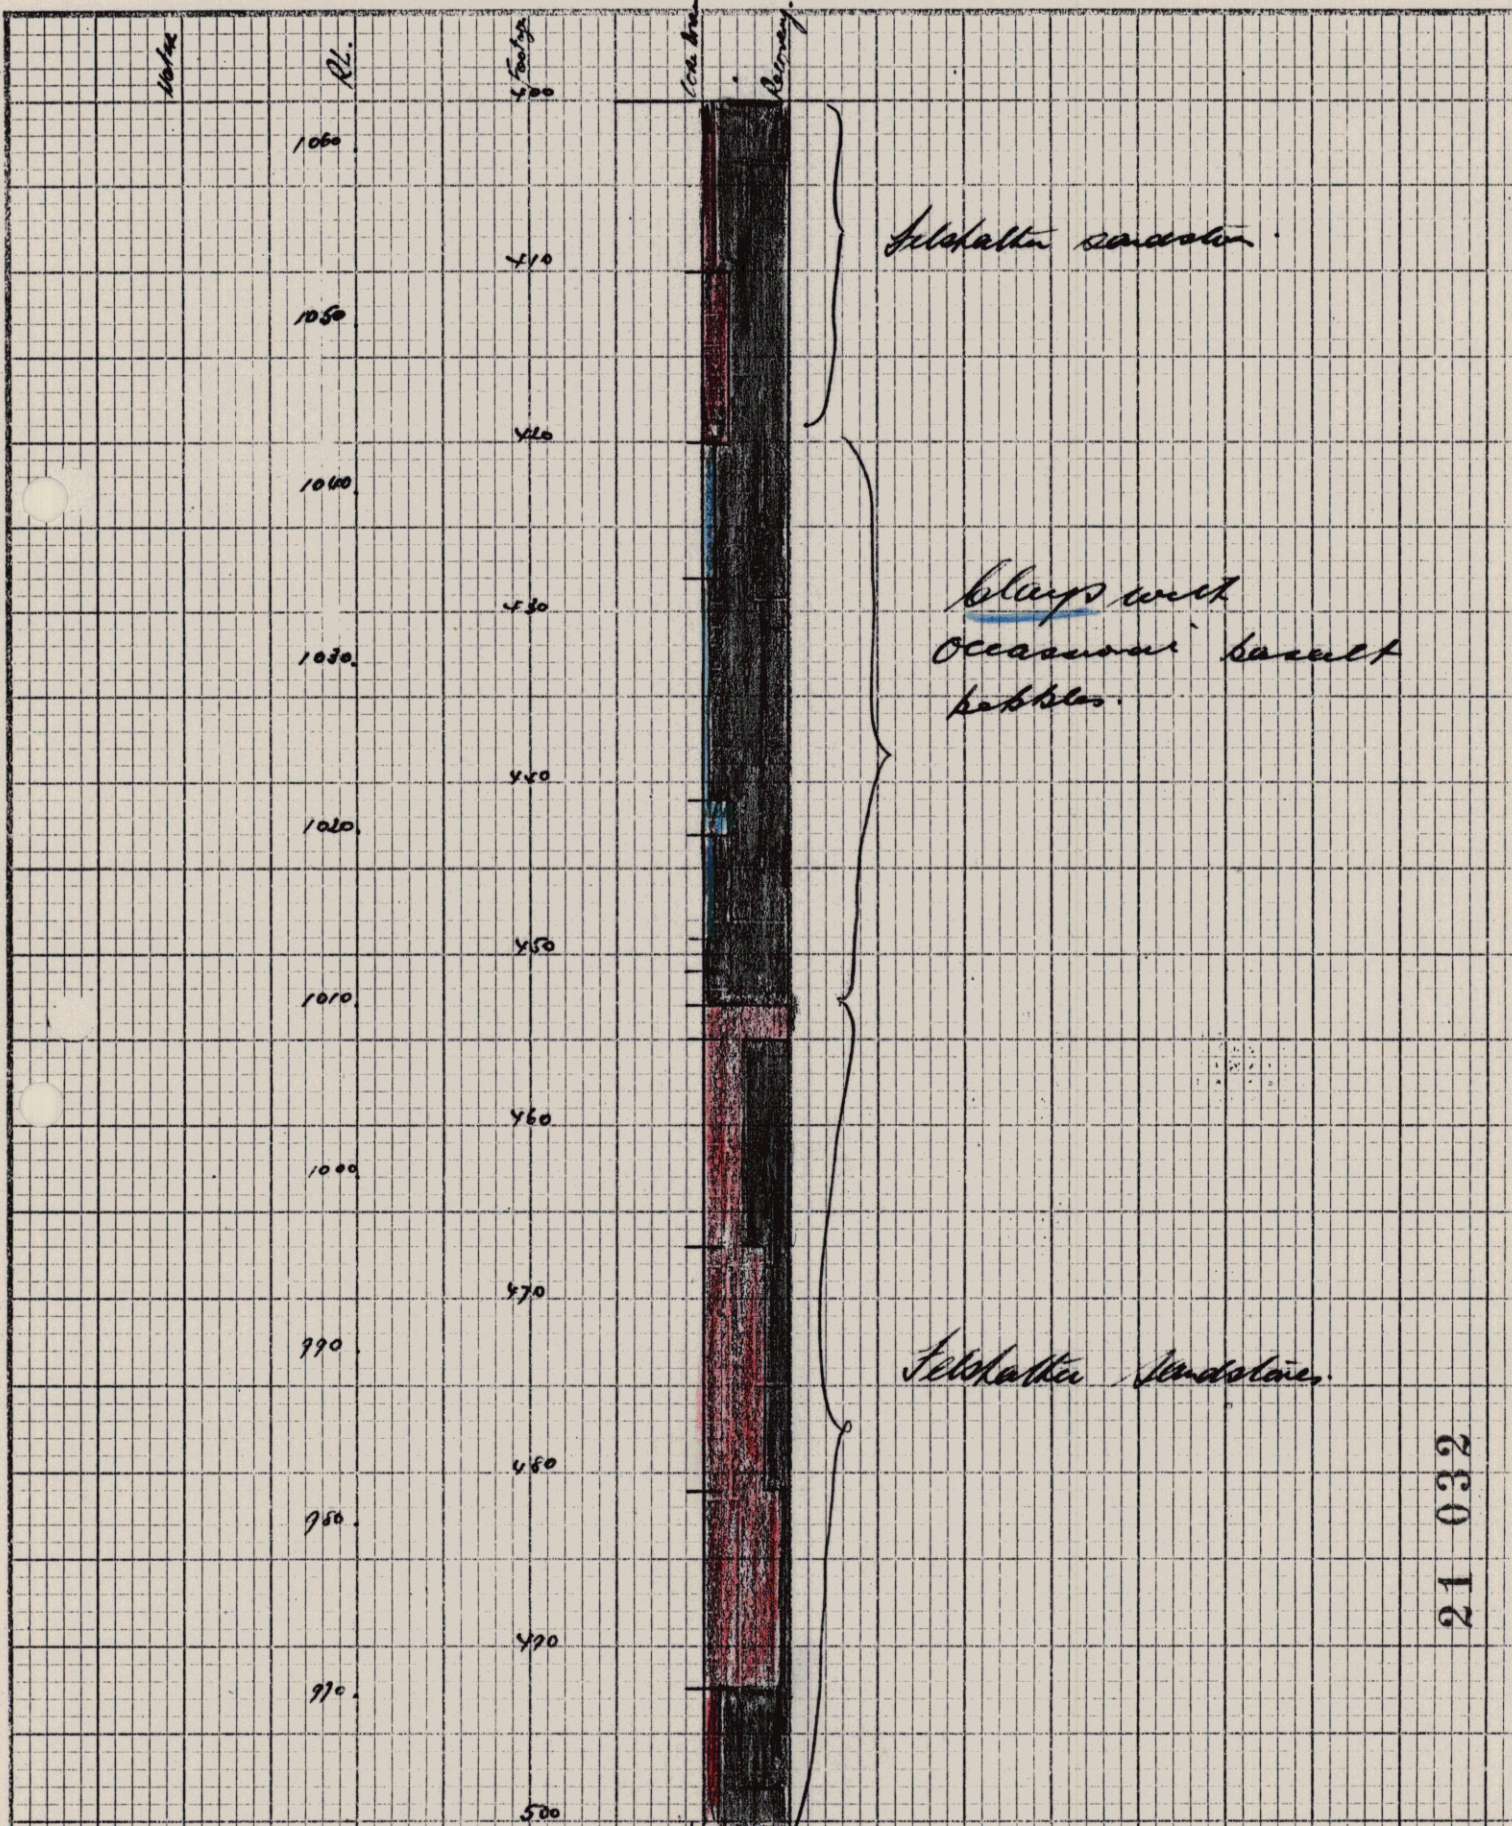

21 032



Hole No 8007.

Vertical RL 1463.

Sheet No 6.


15864

Job No. Sh. No.

Prep. by Date

Ck. by Date

Ref.

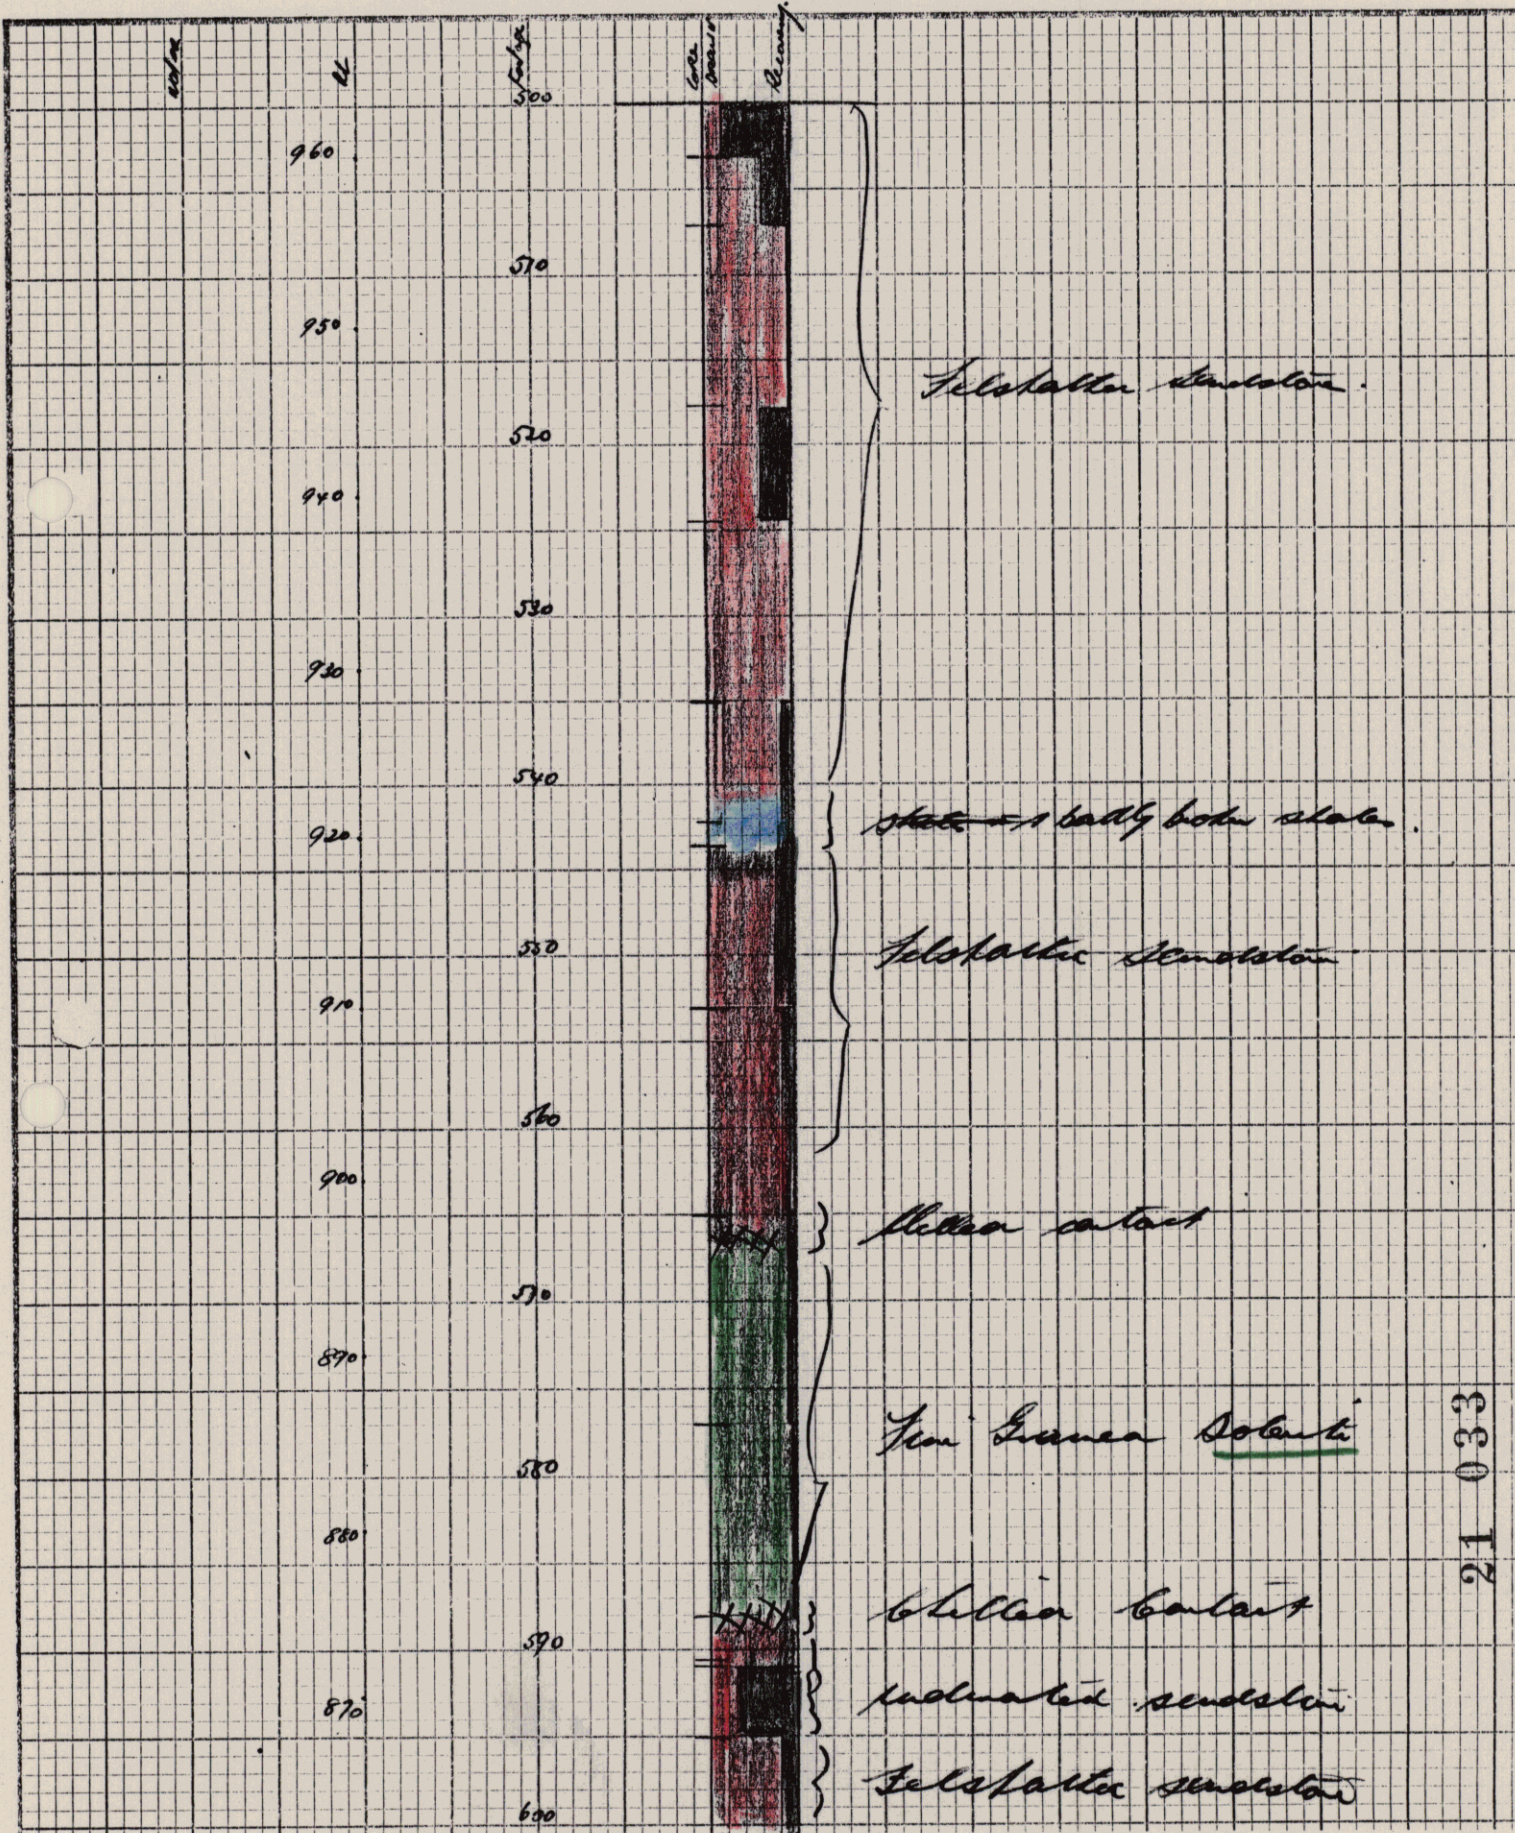


21 033



Hole No 8007.

VERTICAL. SL 14 63

Sheet No 7.

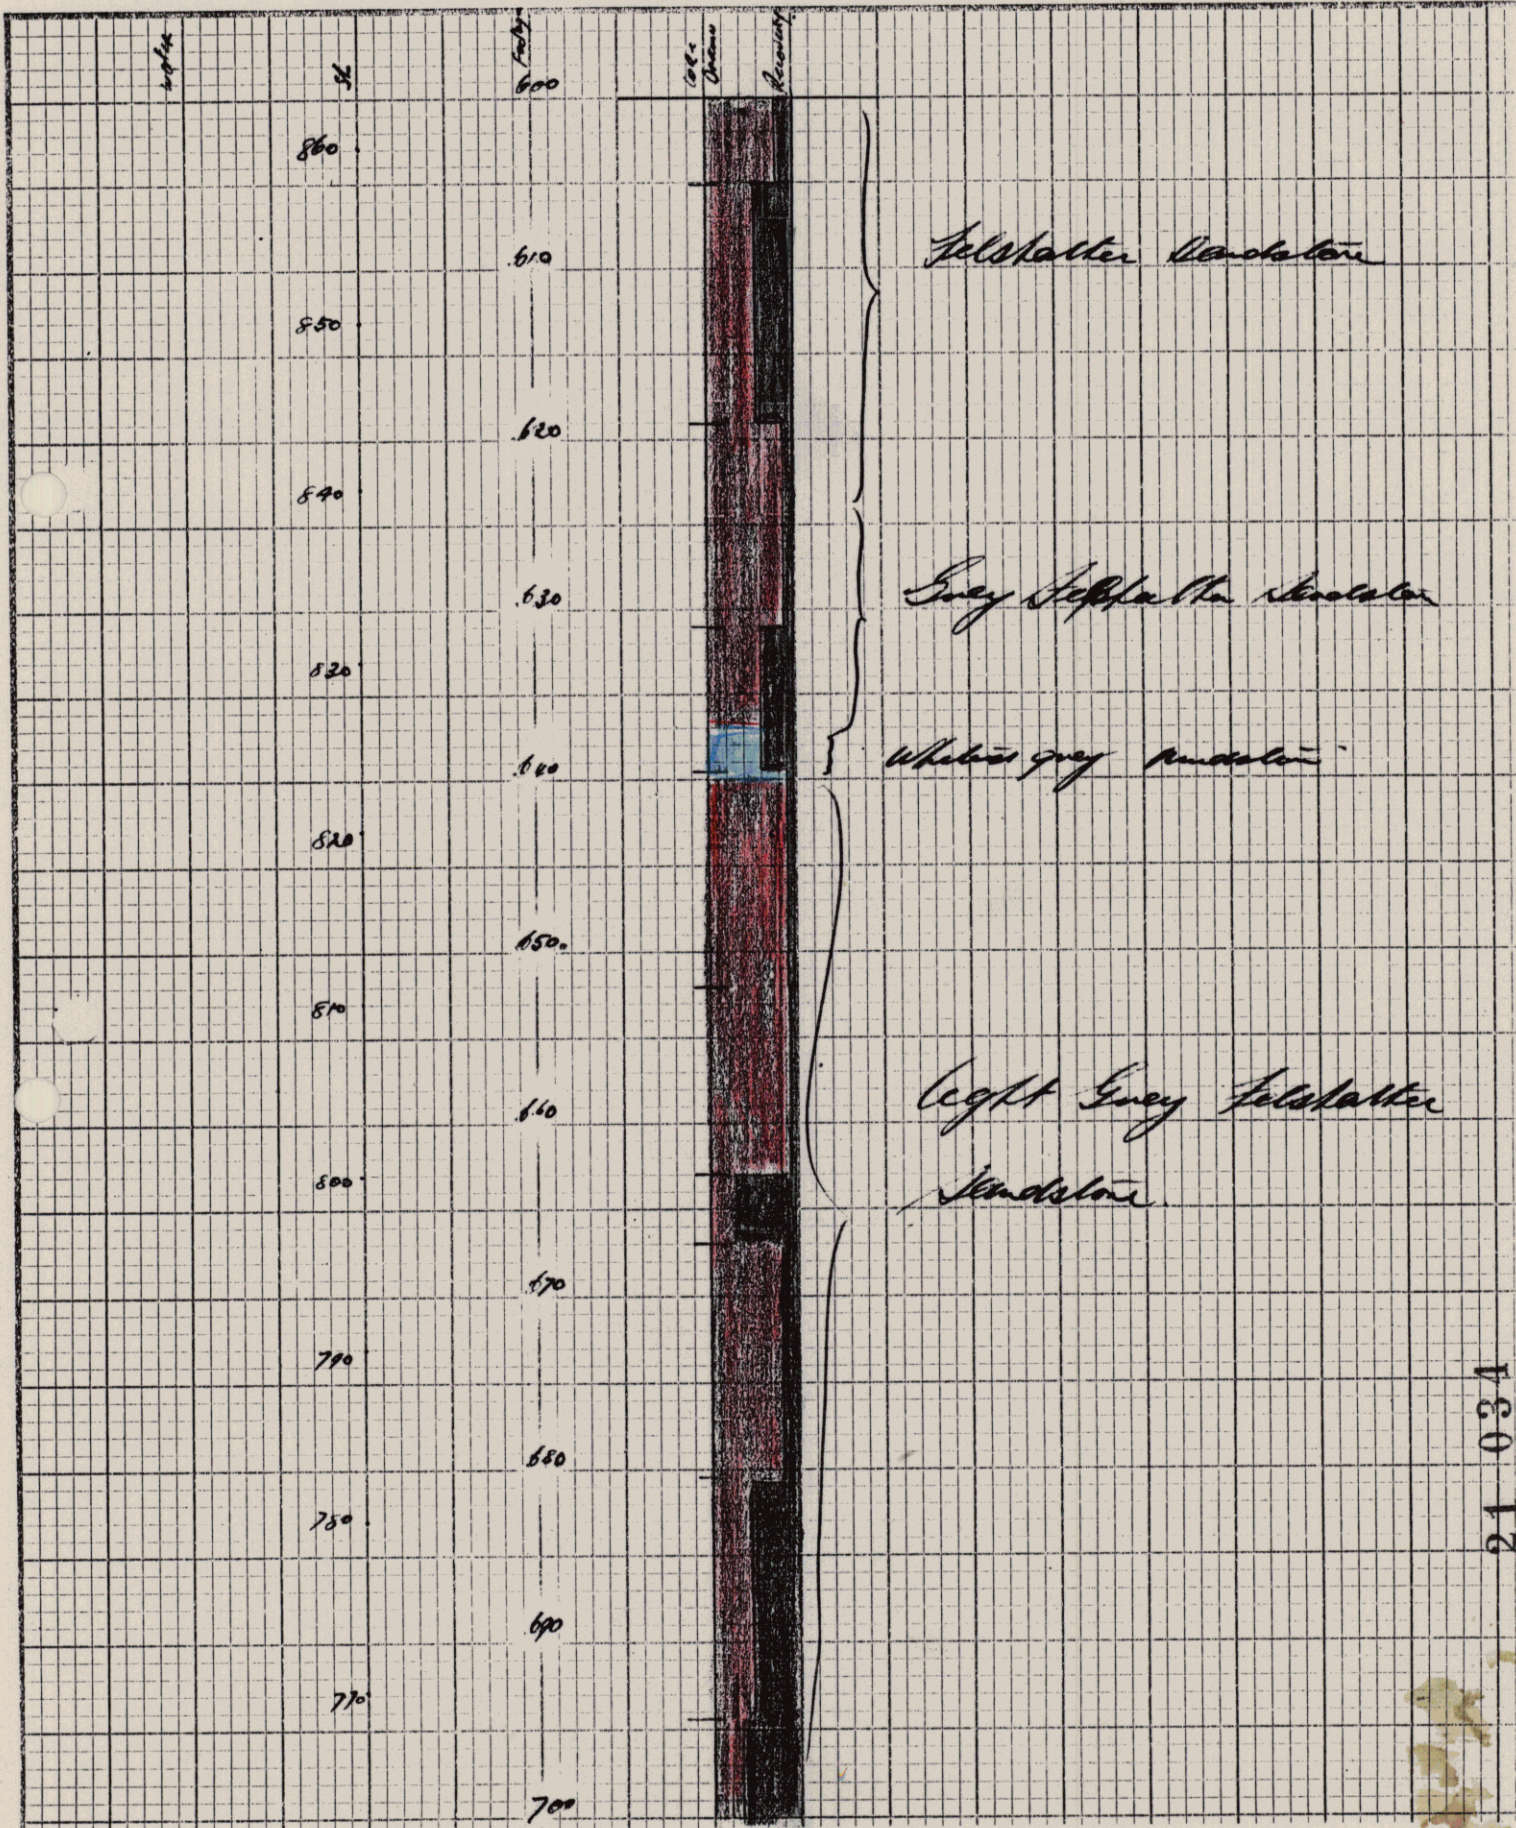



HOLE NO 8007

VERTICAL SL1463.

Sheet No 8


15864

Job No. Sh. No.

Prep. by Date

Ck. by Date

Ref.

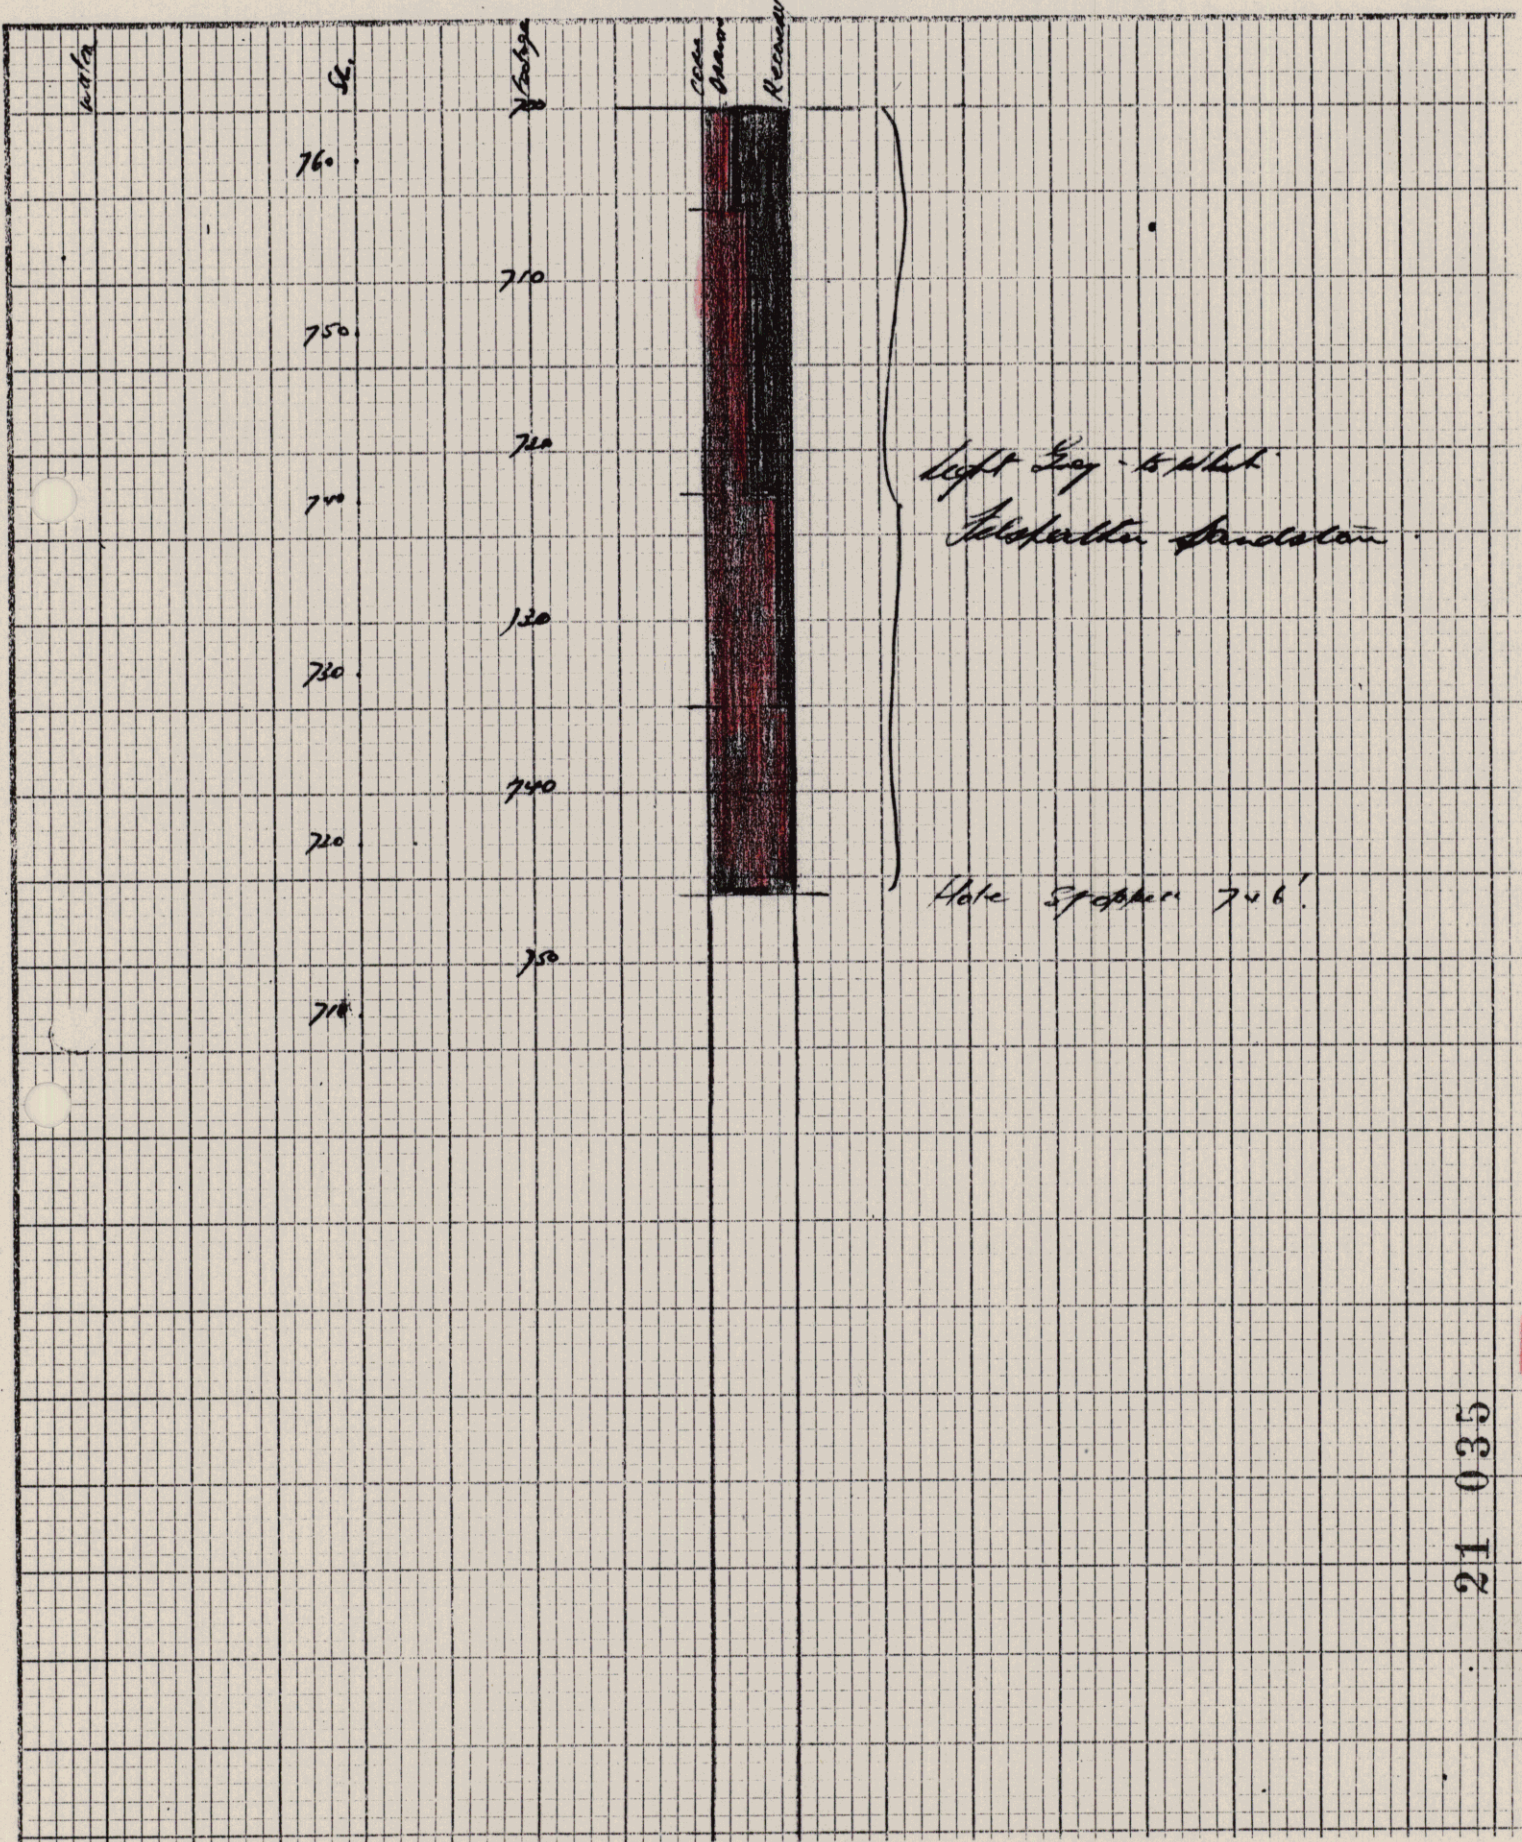

21 035