

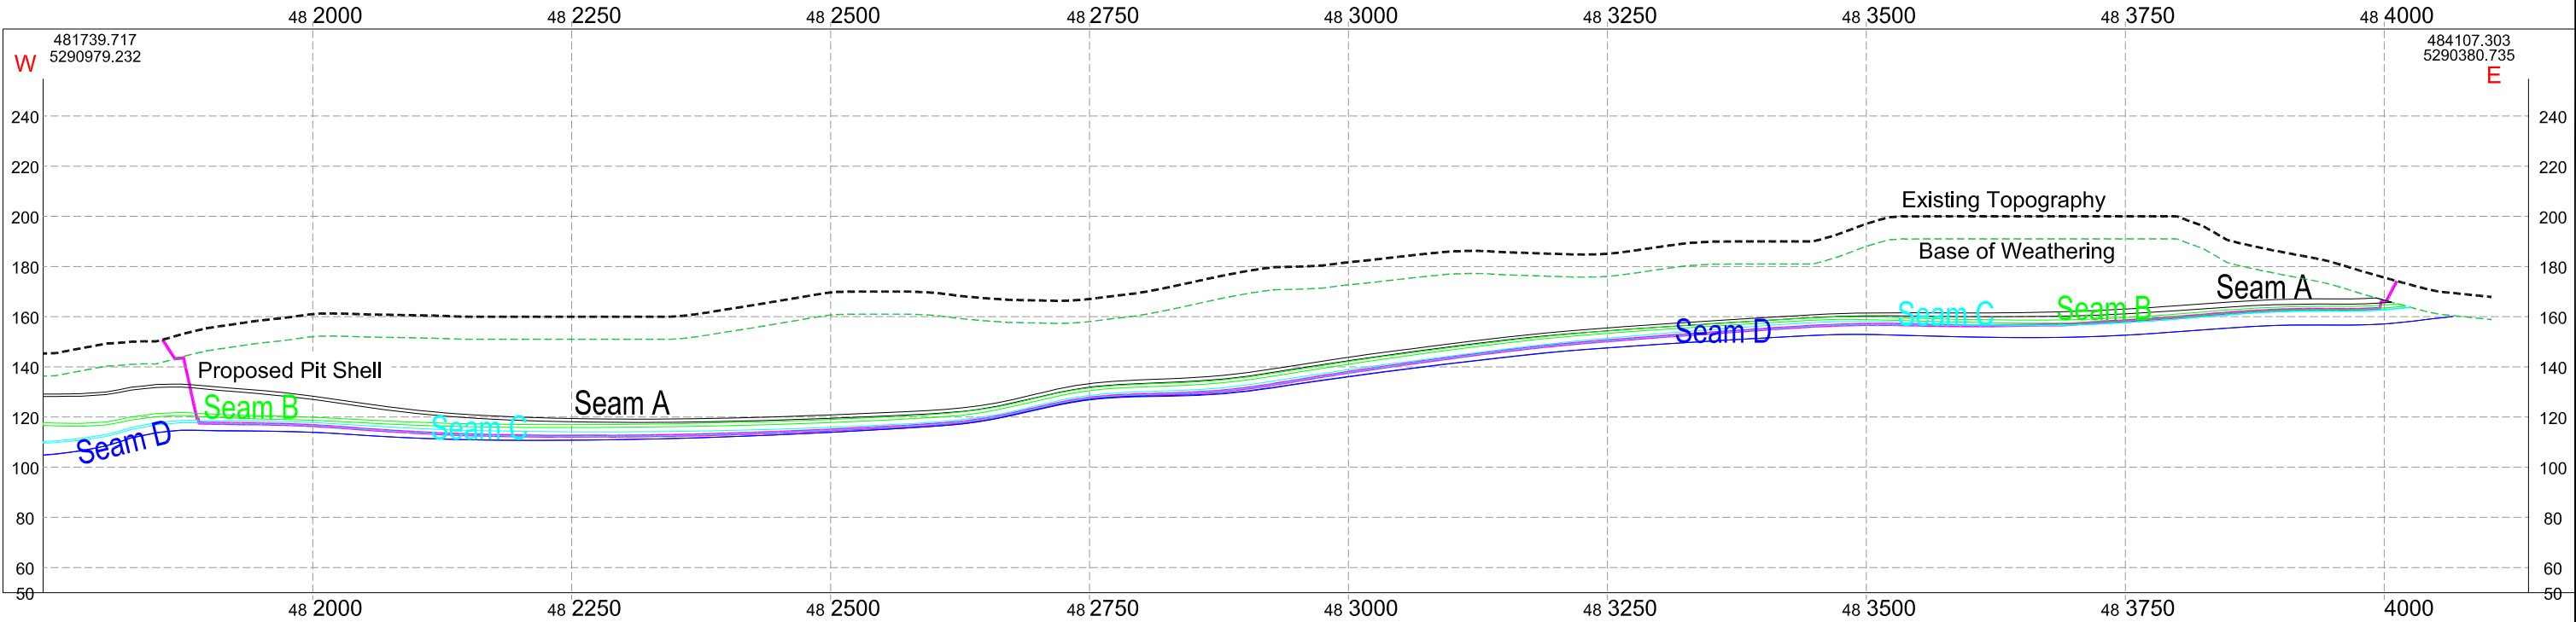


CROSS SECTION 1

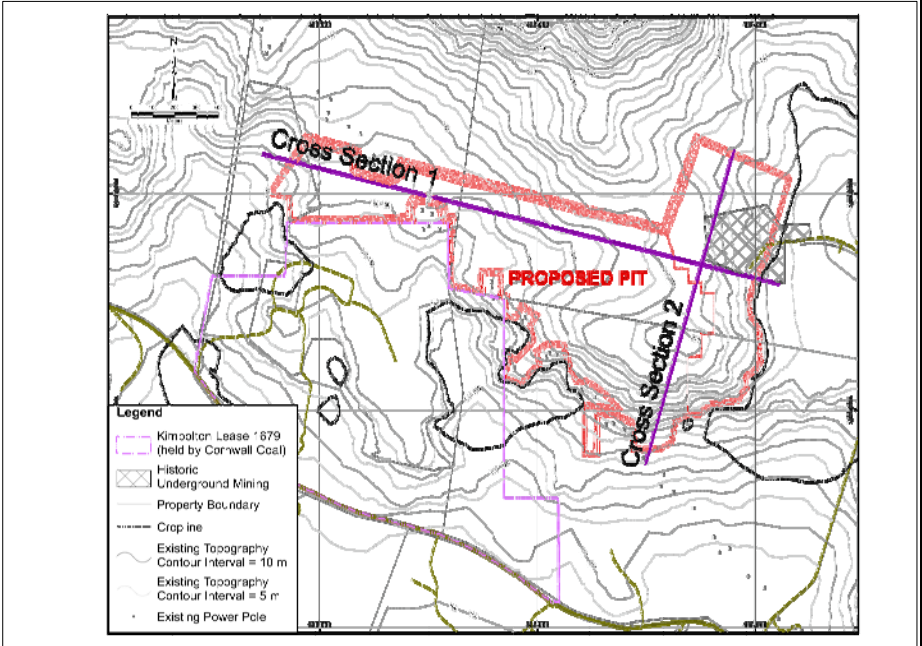


CROSS SECTION 2

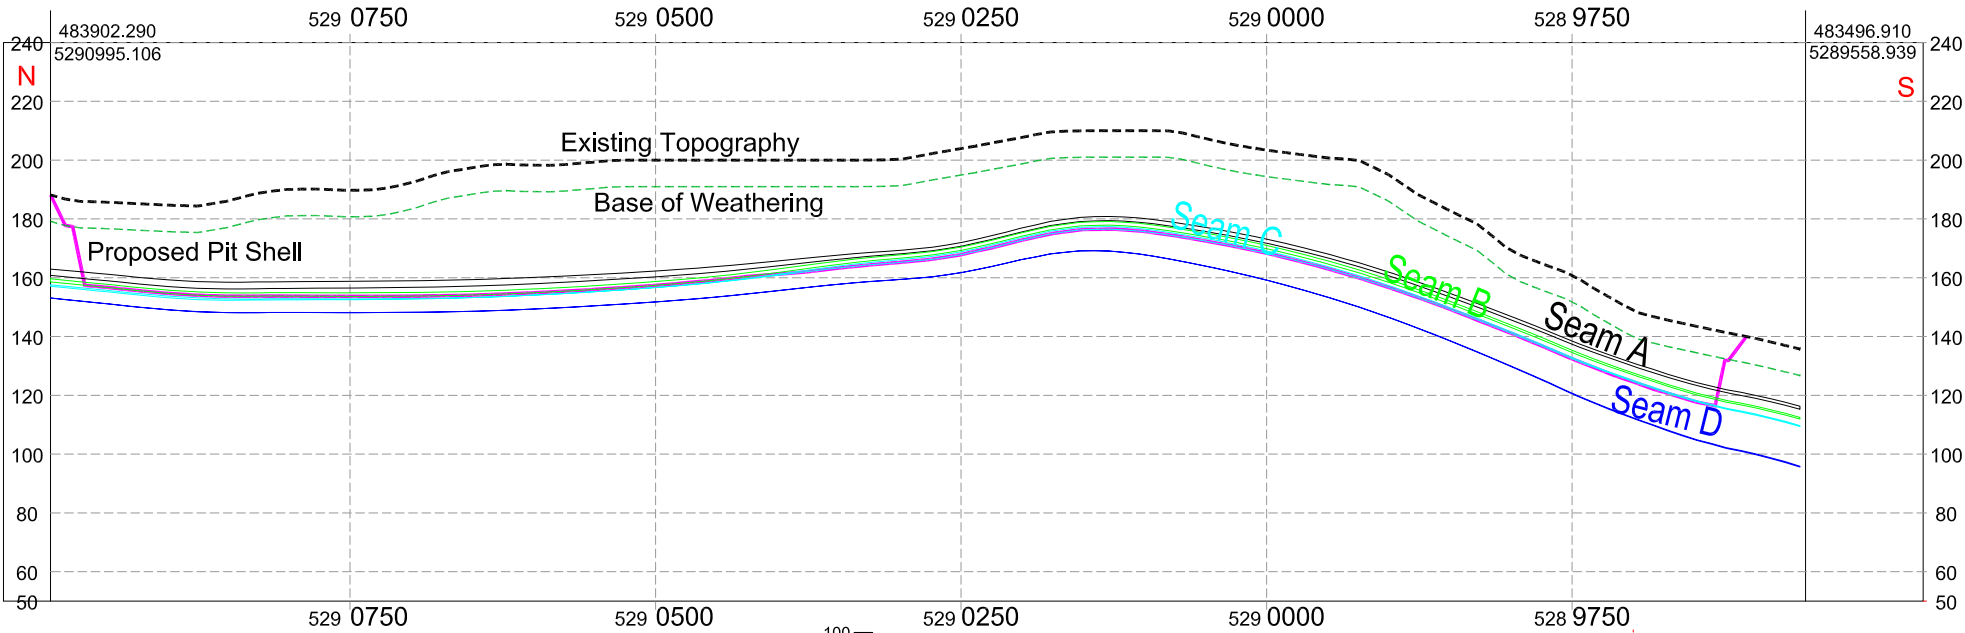

LEGEND

- Existing Topography
- Base of Weathering
- Proposed Pit Shell
- Seam A
- Seam B
- Seam C
- Seam D

Vertical Exaggeration = 2.5X

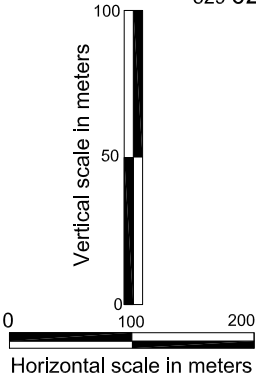

BLACK ROCK ENERGY PTY LTD

PROJECT

LANGLOH DEPOSIT
CONCEPT MINING STUDY

TITLE

LANGLOH CROSS SECTIONS

TASMANIA


	PROJECT No.	1238-1532	DATE	FEBRUARY 2012	
	DESIGN		SCALE	NTS	
	AUTOCAD	NRG	FIGURE 3.12		
	CHECK	JS			
	REVIEW	RY			



FIGURE 3.12